

CASA GRANDE
Cedars

2, 3, 4 BHK Apartments in Ayanambakkam

Chennai's
Largest
Villa
Developer
★★★


CASA GRANDE
PRIVATE LIMITED
'Building Aspirations'

Casa Grande Private Limited is a Chennai based real estate enterprise started in 2004 driven by a strong belief in building aspirations and fulfilling them. This is manifest in the 2.5 million Sq.ft that it has developed and sold till date. Indeed, 2500 customers fulfilled aspirations across 64 projects is a paradigm in itself.

Casa Grande defines, designs and develops quality living spaces and operate in niche residential segments like luxury villas and apartments in Chennai, Bangalore and Coimbatore. The company also sells plotted development spaces. Projects in the pipeline are to the tune of around 2500 crores in the luxury apartments and villas category across these 3 geographies.

Casa Grande, an ISO certified company, is run by a young management team. It is on an aggressive growth path with expansions plans across South India.



CASA GRANDE Cedars

Presenting Casa Grande Cedars: Set in a sprawling expanse of over 15 grounds, Casa Grande Cedars will be home to just 48 families like yours. At Casa Grande Cedars, you'll naturally enjoy more space and greater privacy. Above all, your family's happiness will be far more in close-knit community where your neighbours will bond like friends.

Salient Features

- Located 10 minutes from Anna Nagar, at Ayanambakkam
- Close knit community of 48 apartments only
- 2 BHK - 1145 sq. ft; 3 BHK - 1464 - 1498 sq. ft; 4 BHK - 2055 - 2089 sq. ft.
- Amenities include Children's play area, Gym, Association room / Indoor games room and more...
- 24x7 Power backup
- Vitrified tiles
- Jaguar/Roca fittings
- Surrounded by prominent Schools, Colleges and Hospitals
- Ready for occupation in 15 months

Payment Schedule

- | | |
|-------------------------|-----|
| • Booking Advance | 10% |
| • Transfer of Documents | 40% |
| • Foundation | 10% |
| • 1 st Floor | 5% |
| • 2 nd Floor | 5% |
| • 3 rd Floor | 5% |
| • 4 th Floor | 5% |
| • Brick & Plastring | 15% |
| • Handing Over | 5% |



B 101
1498 sq. ft.

B 102
2055 sq. ft.

C 101
2089 sq. ft.

C 102
1464 sq. ft.



A 103
1145 sq. ft.

B 103
1145 sq. ft.

D 103
1145 sq. ft.

C 103
1145 sq. ft.

A 102
1464 sq. ft.

A 101
1498 sq. ft.

D 102
1464 sq. ft.

D 101
1498 sq. ft.

First Floor Plan

Floor plans



2 BHK - 1145 SQ. FT.

Unit nos.

- A 103, B 103, C 103, D 103
- A 203, B 203, C 203, D 203
- A 303, B 303, C 303, D 303
- A 403, B 403, C 403, D 403



Floor plans



3 BHK - 1464 - 1498 SQ. FT.

Unit nos.

- A 102, C 102, D 102
- A 202, C 202, D 202
- A 302, C 302, D 302
- A 402, C 402, D 402



Floor plans



3 BHK - 1498 SQ. FT.

Unit nos.

- B 101
- B 201
- B 301
- D 301



Floor plans



3 BHK - 1464 SQ. FT.

Unit nos.

- C 102
- C 202
- C 302
- C 402



Floor plans

4 BHK - 2055 - 2089 SQ. FT.

Unit nos.

- C 101
- C 201
- C 301
- C 401



Floor plans




4 BHK - 2055 SQ. FT.

Unit nos.

- B 102
- B 202
- B 302
- B 402



Amenities

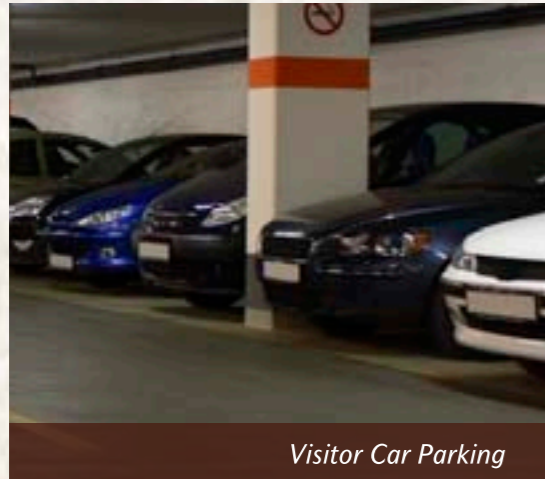

Visitor Car Parking



Children Play Area



Gym



Domestic RO in kitchen



Rain Water Harvesting



Indoor Games / Association Room




Intercomm



Water Treatment plant

Location Map

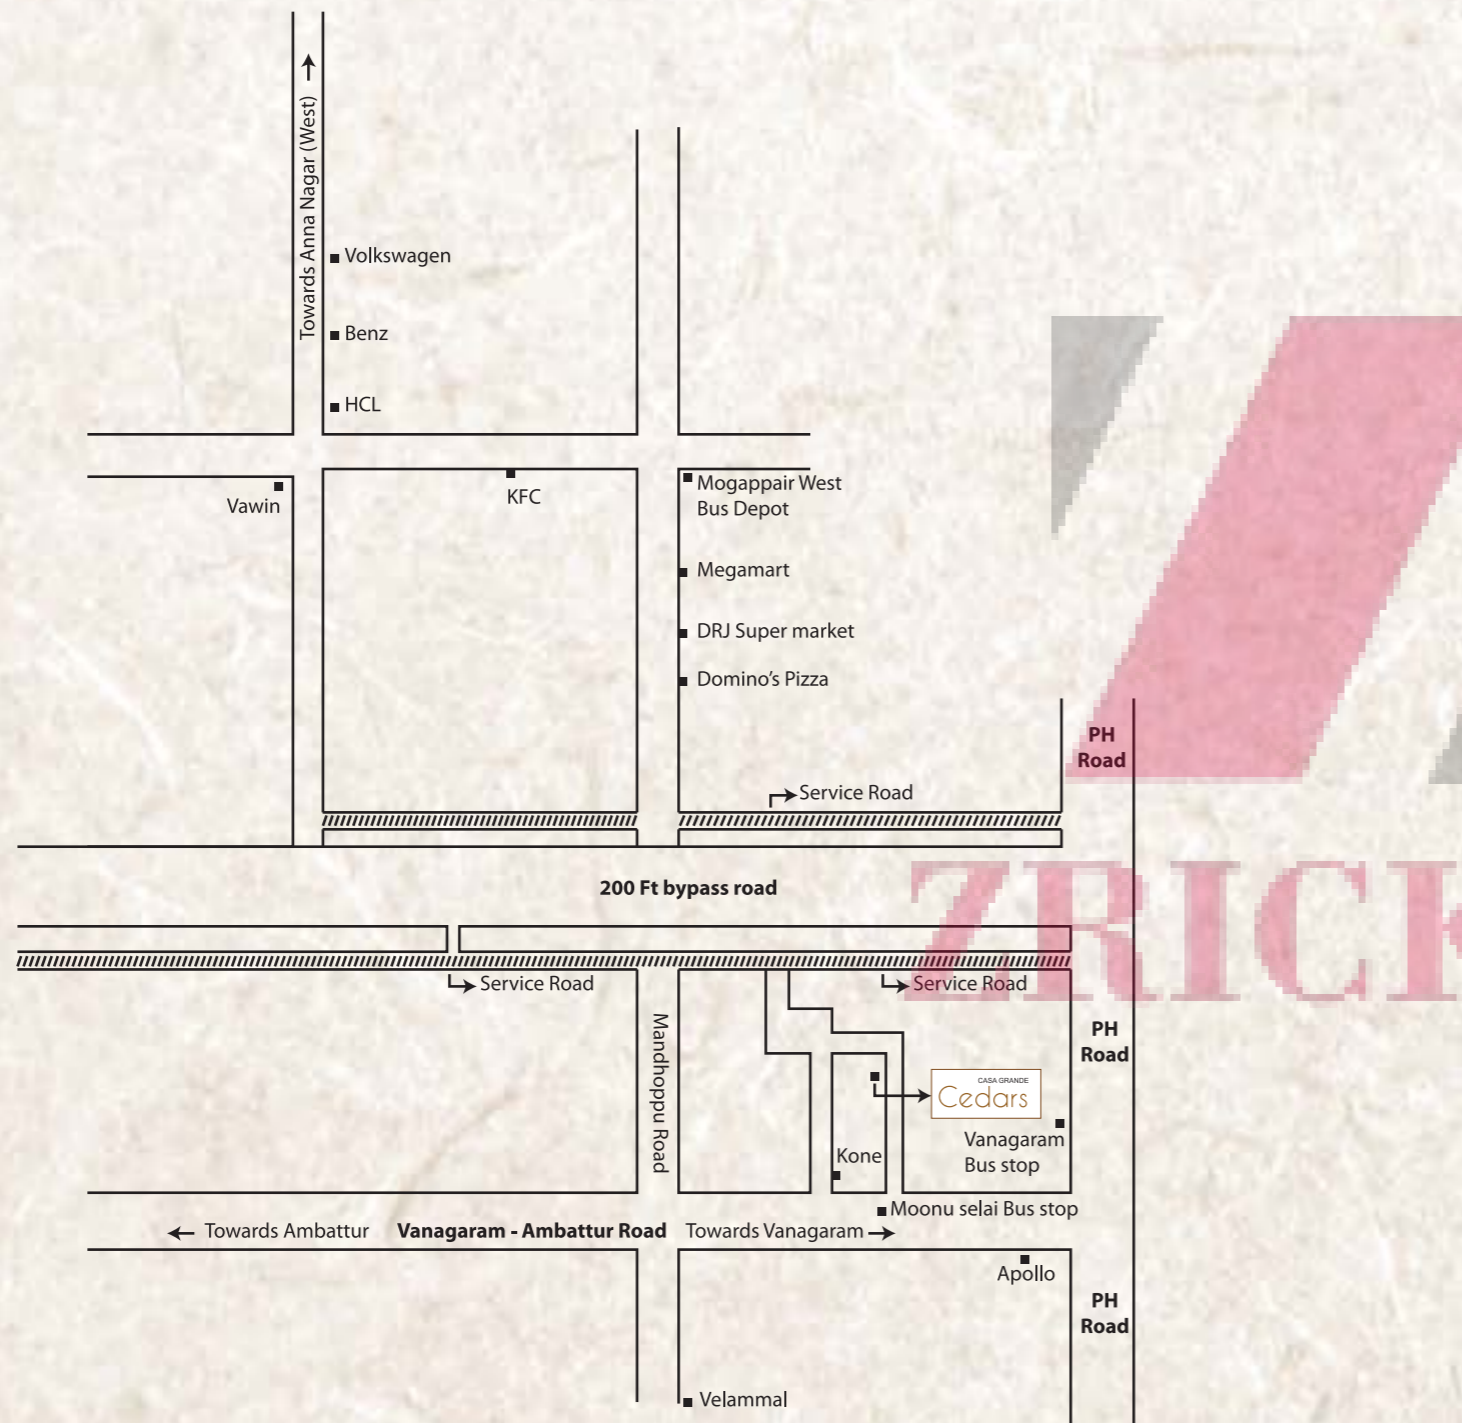

Know Your Neighbourhood

Entertainment & Shopping

- Maduravoyal Market
- Rohini Theatre Complex, Koyambedu
- Days Inn Shan Hotel, Koyambedu
- Ambica Empire Hotel / Radha Park Inn Hotel, Vadapalani
- Ampa Mall, Nelson Manickam Road

Businesses

- India Land IT Park
- HCL IT Parks / TCS IT Park / ICICI Bank

Schools & Colleges

- Dr. MGR Engineering University & Medical College, Maduravoyal
- DAV School (CBSE), Mogappair
- Sri Ramachandra Medical College, Porur
- SBOA School (CBSE), Anna Nagar (West)
- Saveetha Dental Deemed University (near Vanagaram)

Hospitals

- Madras Medical Mission Hospital (MMM), Mogappair
- Vee Care Multispeciality Hospital, Thirumangalam
- Sundaram Medical Foundation (SMF), Anna Nagar

Map not to scale

Specifications

Structure

- RCC framed structure with pile foundation
- Anti - termite treatment will be provided
- 8" solid concrete block for the outer wall and 4" block for the internal partition wall
- Ceiling height will be maintained at 9 feet 6 inches

Wall Finishes

- Internal wall in the living, dining, bedrooms, kitchen & lobby will be finished with 1 coat of primer, 2 coats of putty & 2 coats of plastic emulsion
- Ceiling will be finished with cement paint
- Exterior faces of the building will be finished with 1 coat of primer & 2 coats of emulsion (Ace/Apex as per Architect's specification)
- Utility & toilets will be finished with 1 coat of primer & 2 coats of cement paint
- Toilets and utility walls will be finished with glazed ceramic tiles for aesthetics up to 7 feet from finished floor level
- Kitchen platform will be finished with glazed ceramic tiles of 2 feet.

Flooring

- Living, dining, family living, kitchen and bedrooms will have vitrified tile flooring
- Bathroom, balcony & utility will have ceramic tile-anti skid finish
- Driveway and other areas will be laid with concrete interlocking blocks
- Common areas, staircase will have granite or equivalent material
- Car parking will be finished with Grano flooring

Kitchen

- Platform will be provided with granite slab 2 feet wide at a height of 32 inches from the floor level
- Stainless steel sink with single drain board
- 2 feet Dado tiles above granite counter
- Sanitary fittings will be Jaguar/Roca or equivalent
- Provision for chimney will be provided

Bathrooms

- Wall mounted basin Jaguar/Roca or equivalent will be given in all bathrooms
- Sanitary & CP fittings will be Jaguar/Roca or equivalent
- Provision for geyser in all toilets

Entrance Door

- Main door will be teak wood frame with double side veneer finish with Godrej or equivalent locks, tower bolts, door viewer, safety latch, door stopper etc.

Bedroom Doors

- Seasoned good quality wooden frame paneled skin doors with enamel finish having thumb turn with key, door stopper etc.

Bathroom doors

- Wooden frame with paneled skin doors with enamel finish having thumb turn with key, door stopper etc.

Balcony

- French door – UPVC / sliding toughened glass door without grill
- Windows – sliding with grill
- Glass railings in balconies

Windows

- UPVC window with see-through plain glass
- For ventilators aluminum frame with suitable louvered glass panes and iron bars
- Painted MS grills will be provided wherever required

Electrical Fittings

- Finolex or equivalent cables and wiring
- Switches and sockets will be Anchor Roma or equivalent
- Television and telephone points will be provided in living and master bedroom
- Split air conditioner points will be provided in master bedroom and provision in other bedrooms
- Modular plate switches, MCB and ELCB(Earth leakage circuit breaker) system
- USB charging ports will be provided in living and master bedroom

Others

- Common wash basin will be provided in living/dining balcony

EXTERNAL FEATURES

Elevator

- 6 - Passenger automatic lift will be provided. Kone / Mashiba

Power Supply

- 3 - Phase power supply will be provided for all apartments
- 24x7 power backup of 750 W per apartment; Power backup in common areas

Awards









Casa Grande Private Limited, NPL DEVI, New #111, Old #59, L.B Road, Thiruvanmiyur, Chennai - 600 041.

98848 30000 / 02 | www.casagrande.in

ZRICKS.COM

Disclaimer: Whilst reasonable care has been taken in preparing the brochure and constructing the model and the sales gallery showflat (the "Materials"), the developer and its agents shall not be held responsible for any inaccuracies in their contents or between the Materials and the actual unit. All statements, literature and depictions in the Materials are not to be regarded as a statement or representations of the fact. Visual representation such as layout plans, finishes, illustrations, pictures, photograph and drawings contained in the Materials are artists' impressions only and not representation of fact. Such Materials are for general guidance only and should not be relied upon as accurately describing any specific matter. All information, specifications, plans and visual representations contained in the Materials are subject to changes from time to time by the developer and/or the competent authorities and shall not form part of the offer or contract. The Sale and Purchase Agreement shall form the entire agreement between the developer and the purchaser and shall in no way be modified by any statement, representations or promises (whether or not contained in the Materials and/or made by the developer or the agent) made. No part of the Materials shall constitute a representation or warranty. The floor plans are approximate measurements and subject to final survey.

www.Zricks.com