




[www.Zricks.com](http://www.Zricks.com)

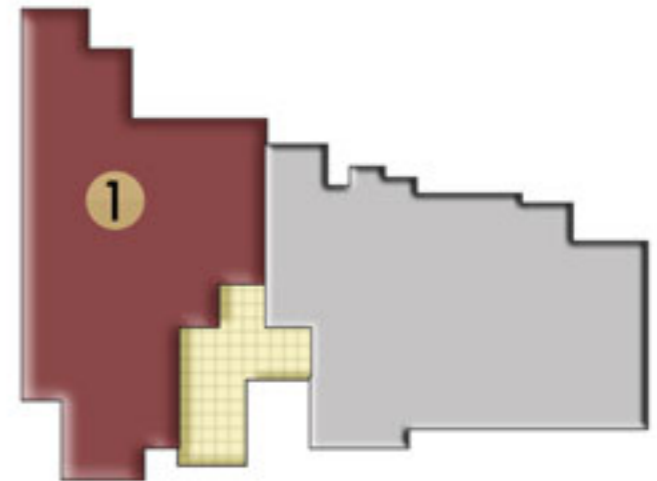

Key Plan




Block - E  
 Unit 1: 1F, 2F & 3F  
 3 Bedroom

Carpent Area	1507 Sq.ft
Saleable Area	1944 Sq.ft



Key Plan

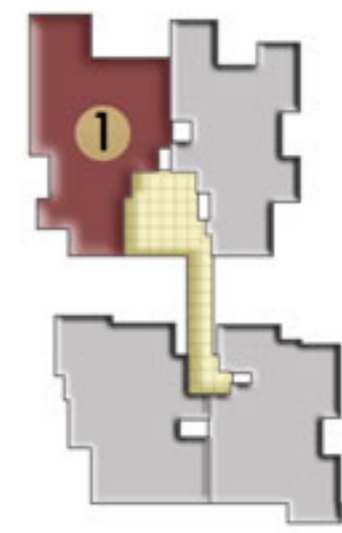


Block - A  
 Unit 1: 1F, 2F & 3F  
 3 Bedroom

Carpet Area	1746 Sq.ft
Saleable Area	2275 Sq.ft




Key Plan

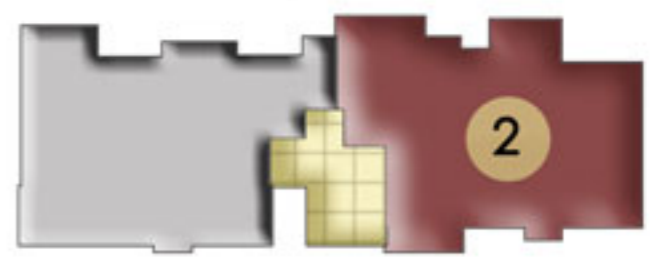



Block - F  
 Unit 2: GF  
 3 Bedroom

Carpet Area	1415 Sq.ft
Saleable Area	1872 Sq.ft

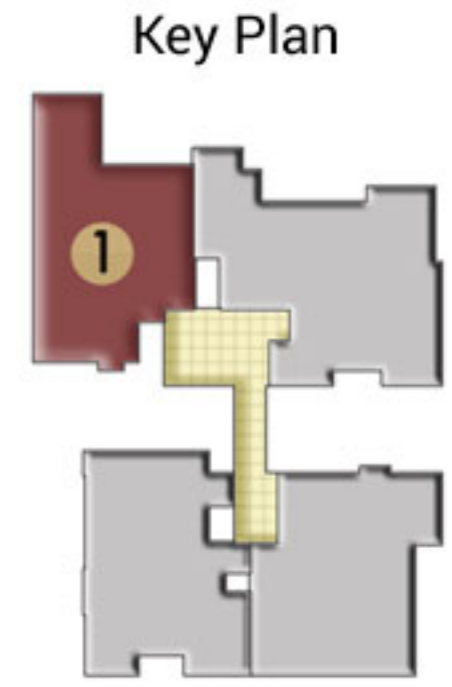


Block - B  
Unit 1: GF  
3 Bedroom

Carpet Area	1454 Sq.ft
Saleable Area	1889 Sq.ft

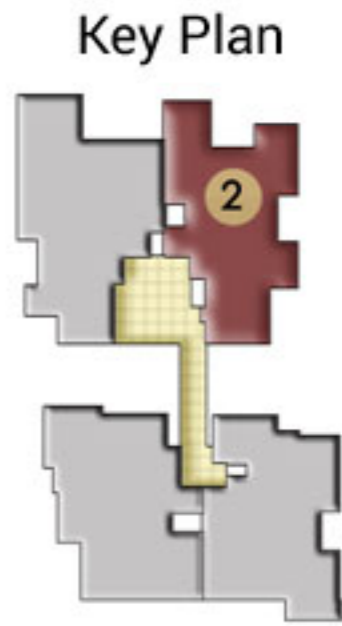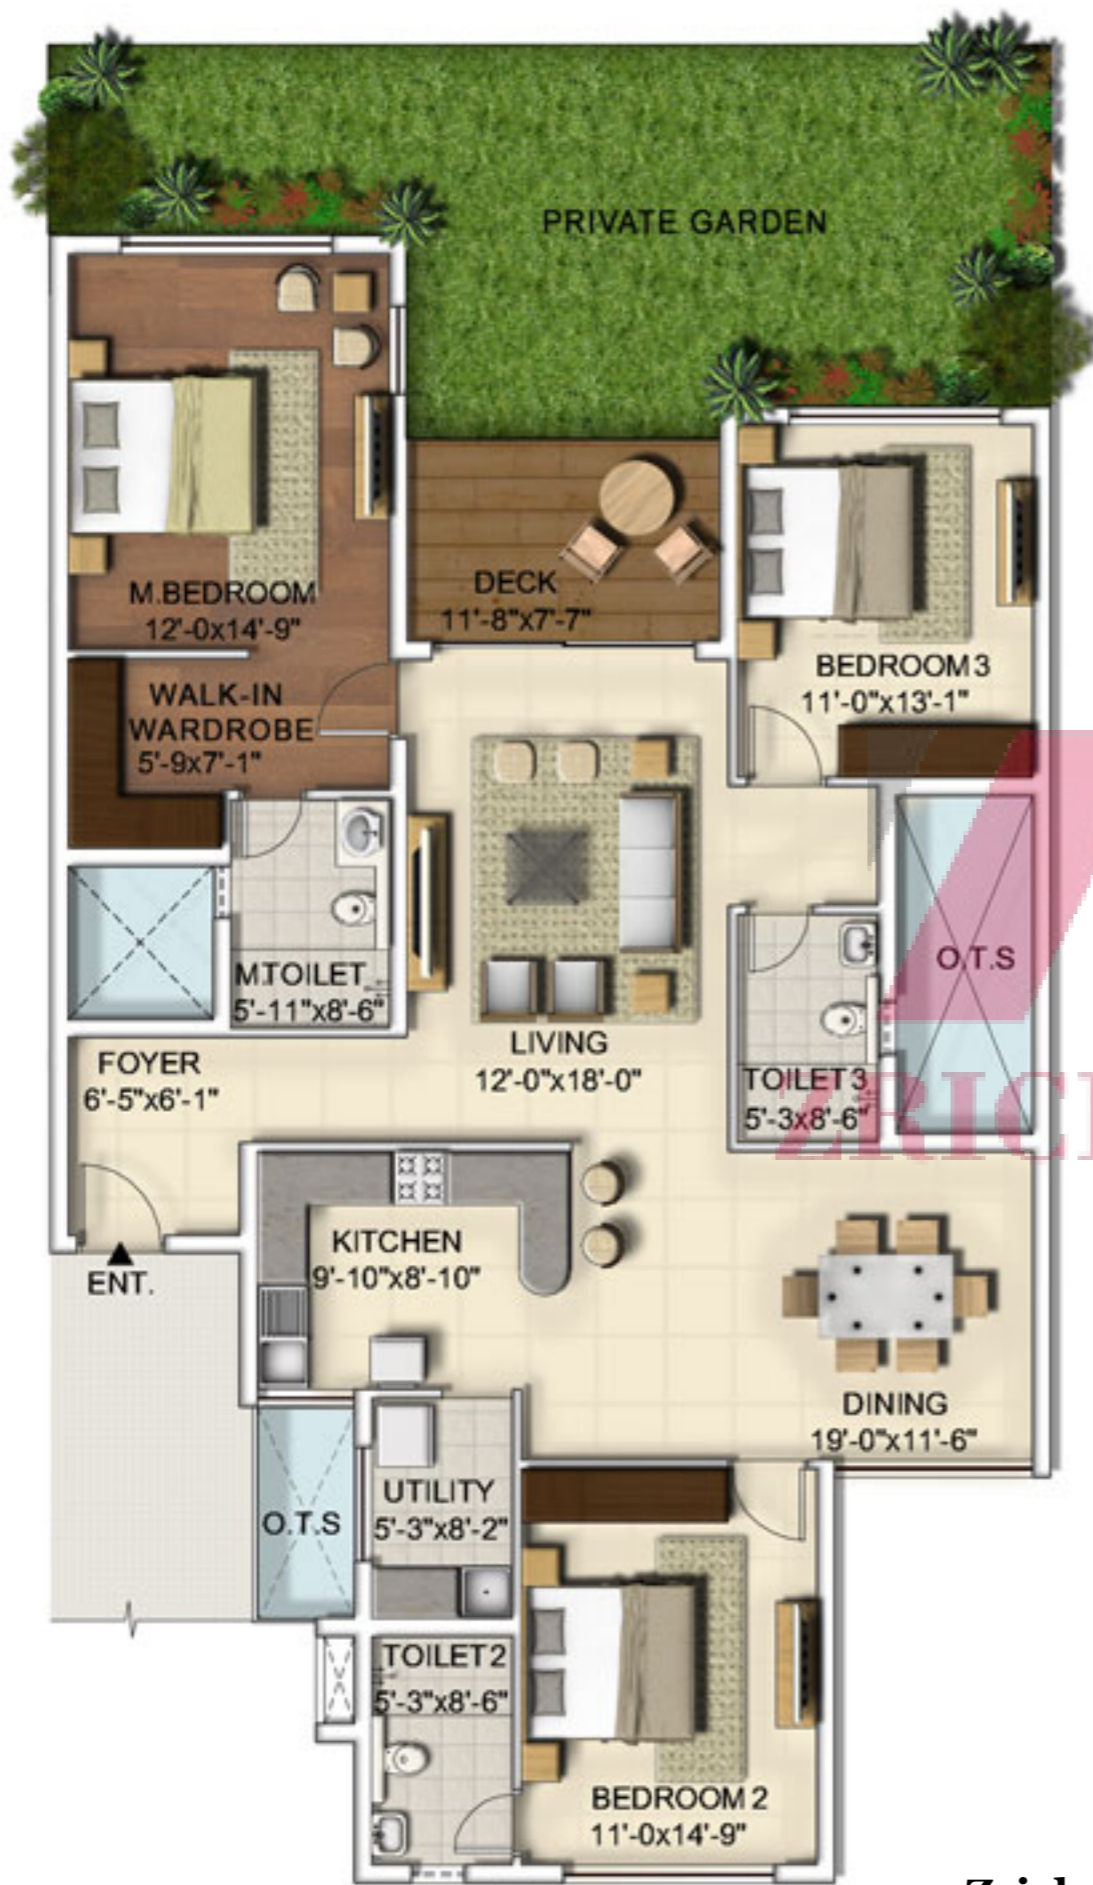

Block - A  
 Unit 2: GF  
 3 Bedroom

Carpet Area	1460 Sq.ft
Saleable Area	1905 Sq.ft

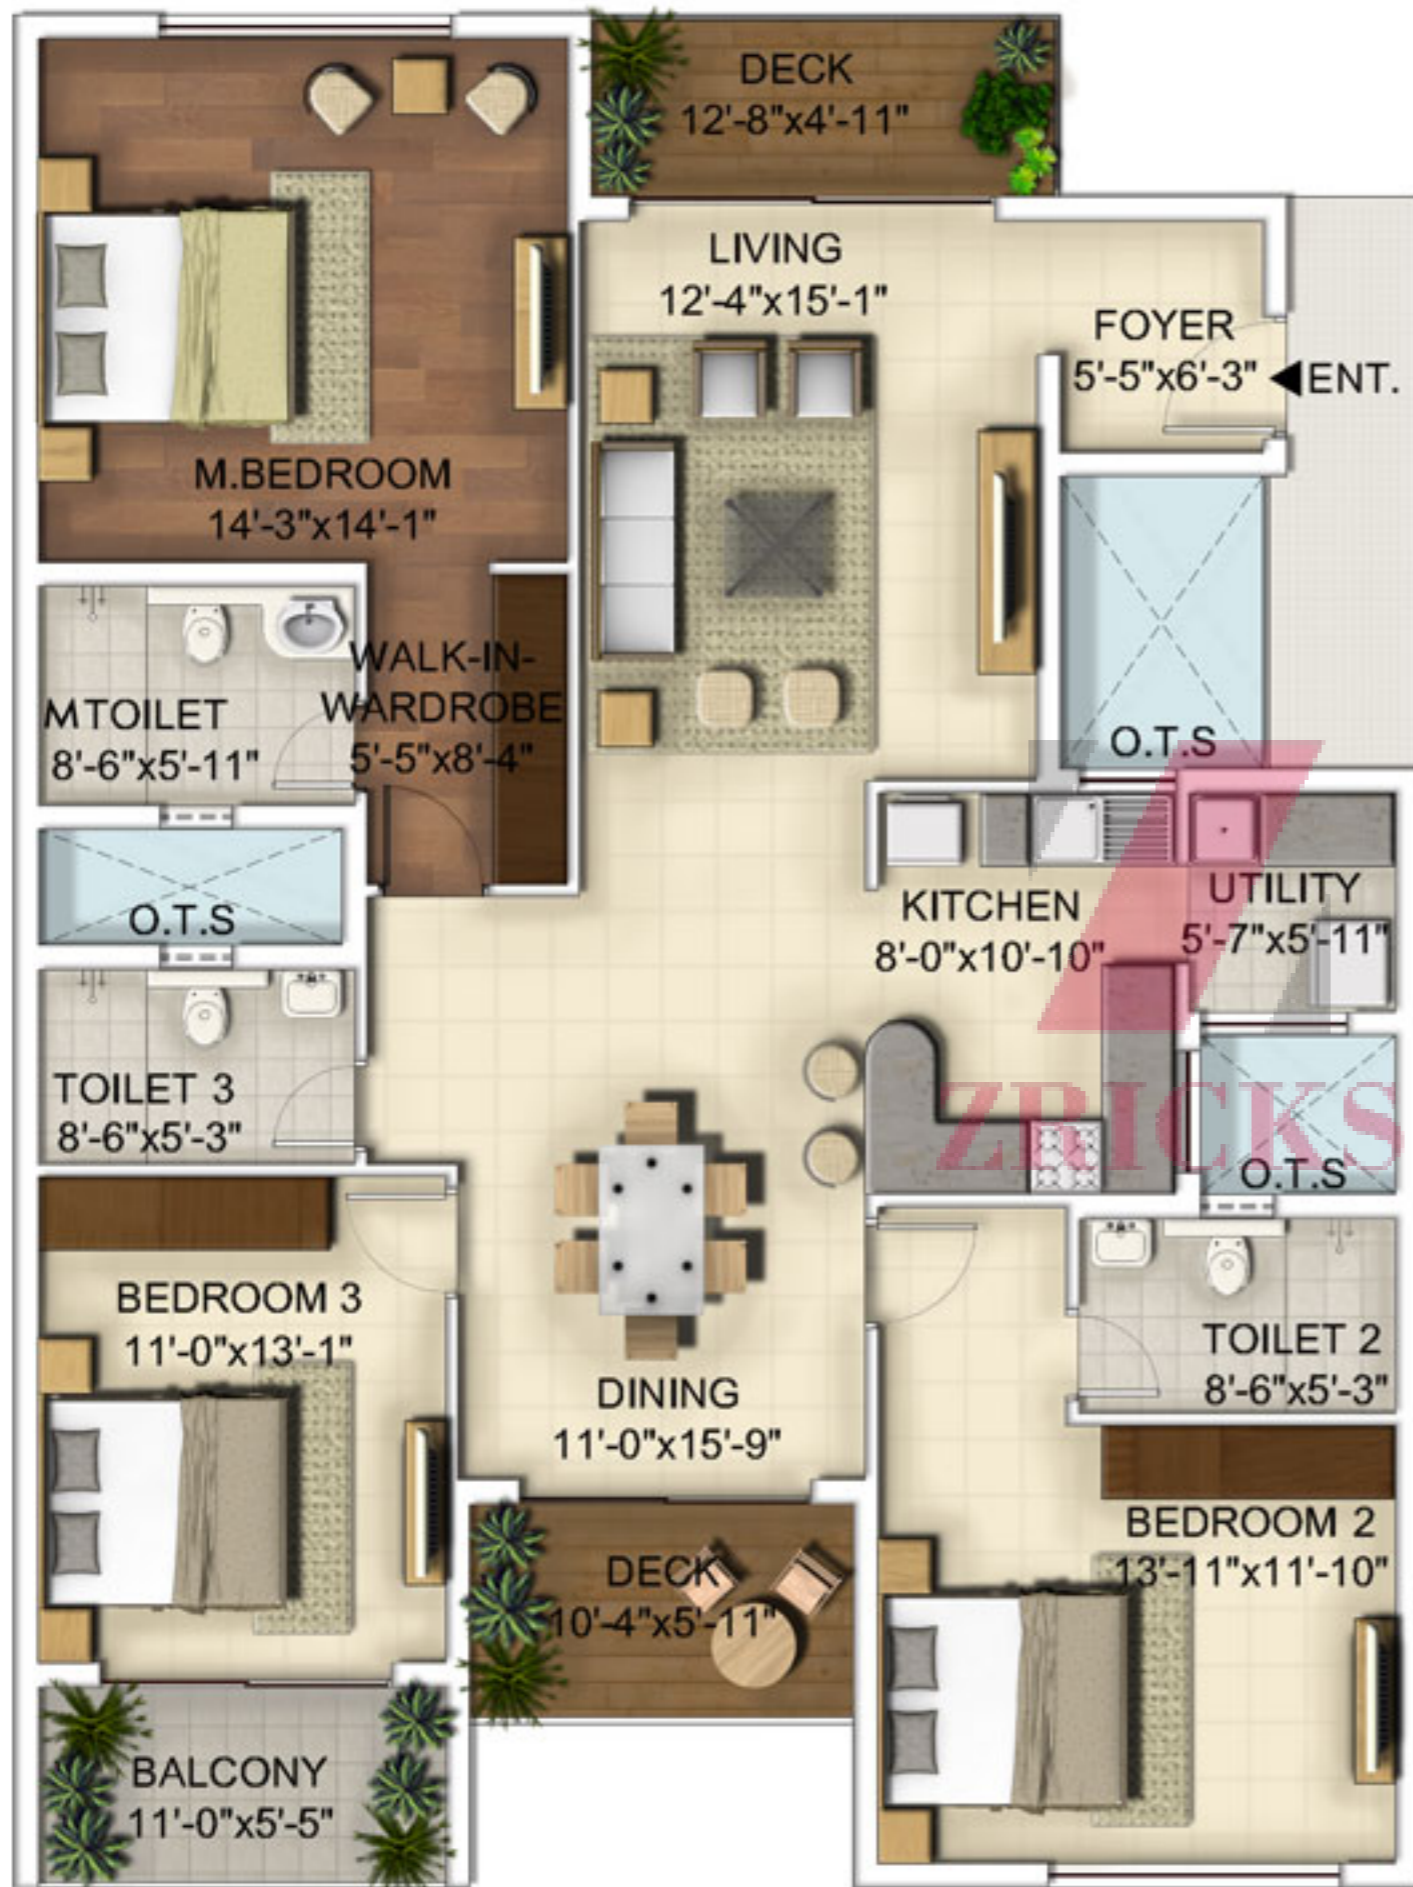


Block - B  
Unit 4: GF, 1F, 2F & 3F  
3 Bedroom

Carpet Area	1487 Sq.ft
Saleable Area	1920 Sq.ft



Key Plan

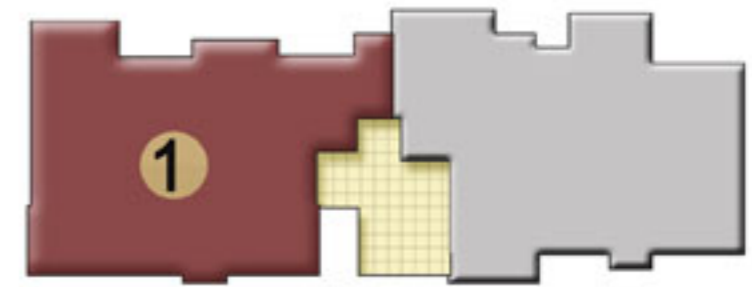

Block - F  
 Unit 1: GF, 1F, 2F & 3F  
 3 Bedroom

Carpet Area	1483 Sq.ft
Saleable Area	1951 Sq.ft





Key Plan




Block - B  
Unit 1: 2F & 3F  
3 Bedroom

Carpet Area	1537 Sq.ft
Saleable Area	1985 Sq.ft




Plan not to scale

### Key Plan

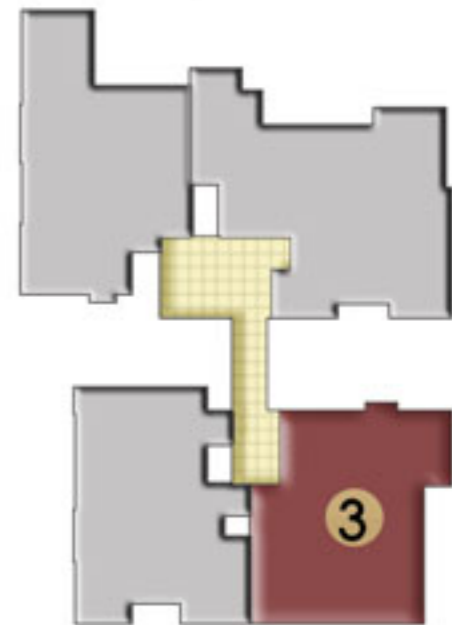


Block - B  
Unit 3: 1F  
3 Bedroom

Carpent Area	1541 Sq.ft
Saleable Area	1996 Sq.ft

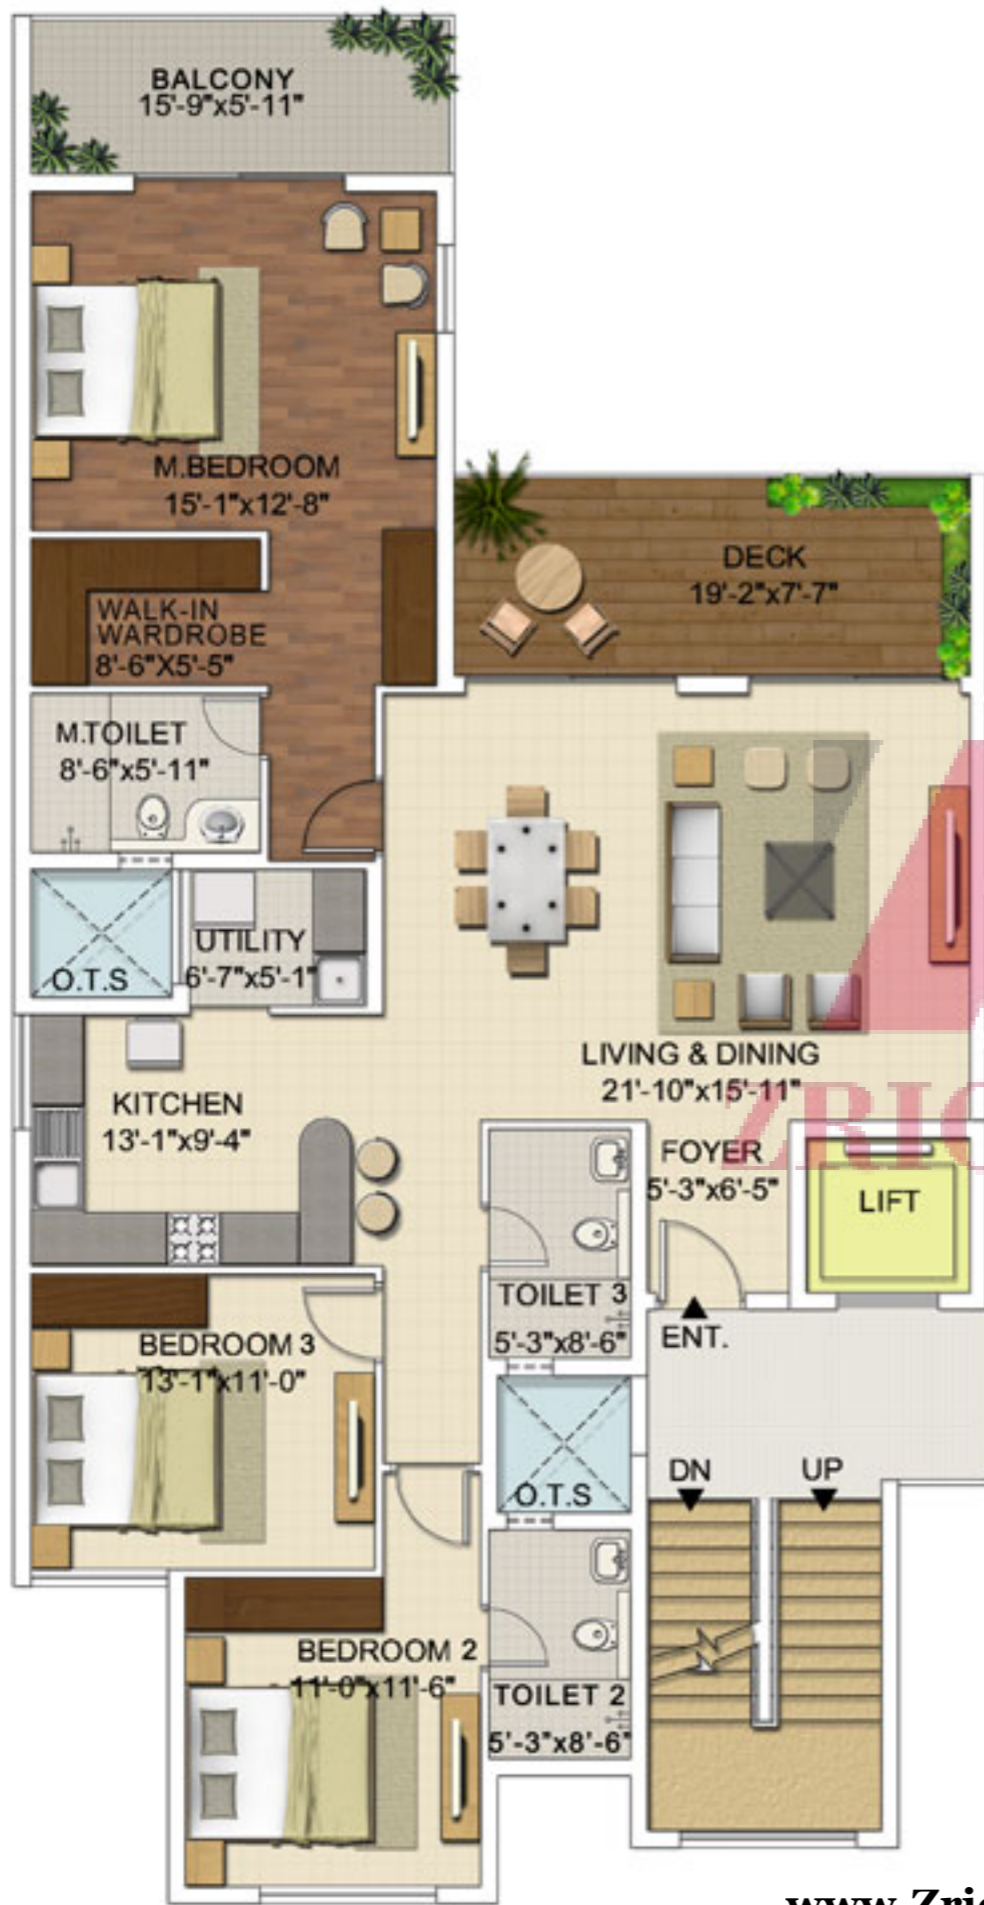

Key Plan

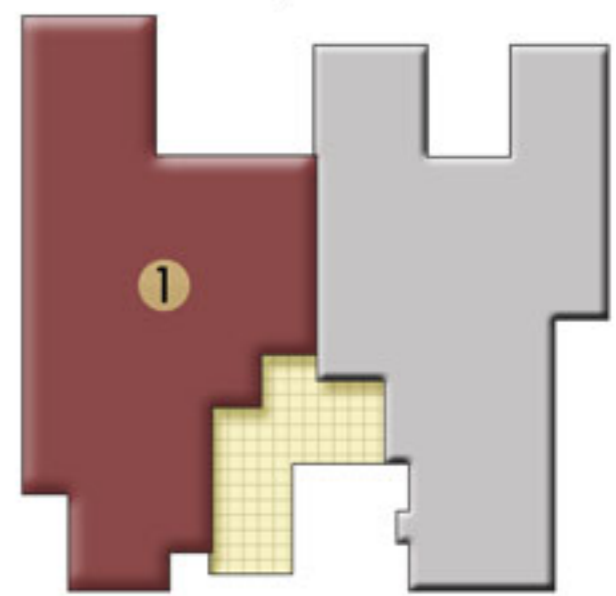


Block - D  
Unit 1: 1F, 2F & 3F  
3 Bedroom

Carpet Area	1558 Sq.ft
Saleable Area	2003 Sq.ft



Key Plan

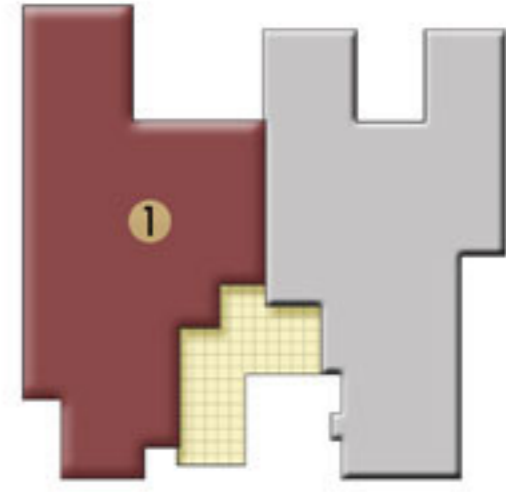

Block - C  
 Unit 1: 1F, 2F & 3F  
 3 Bedroom


Carpet Area	1558 Sq.ft
Saleable Area	2016 Sq.ft



www.Zricks.com




Key Plan

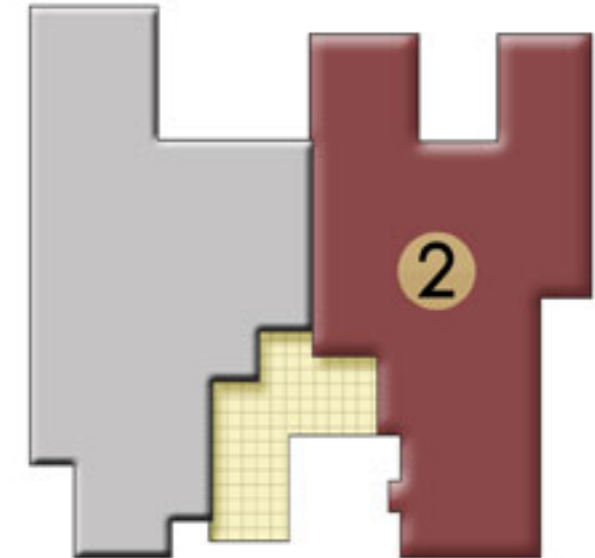


Block - C  
 Unit 2: 1F, 2F & 3F  
 3 Bedroom

Carpets Area	1557 Sq.ft
Saleable Area	2028 Sq.ft

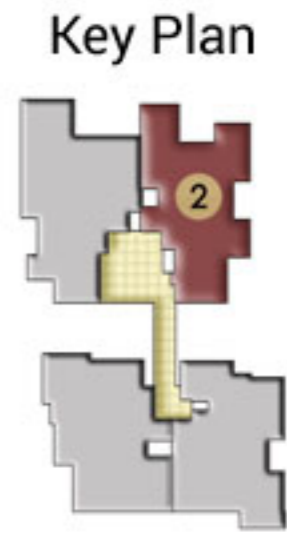

Block - A  
Unit 2: 2F & 3F  
3 Bedroom

Carpent Area	1596 Sq.ft
Saleable Area	2065 Sq.ft

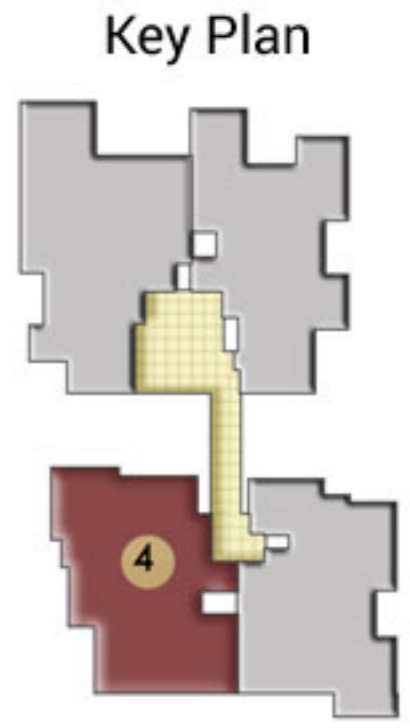


Block - A  
Unit 4: GF, 1F, 2F & 3F  
3 Bedroom

Carpets Area	1625 Sq.ft
Saleable Area	2135 Sq.ft



Key Plan

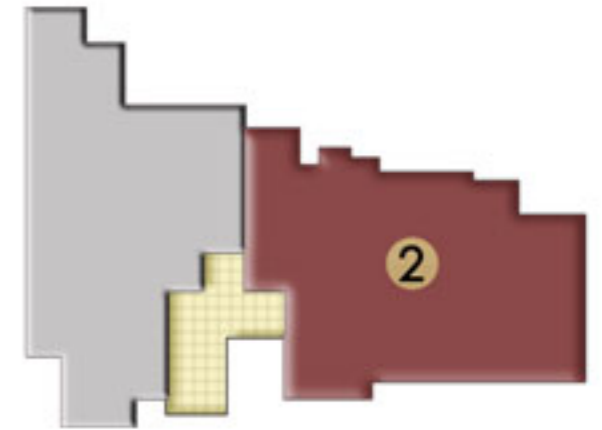


Block - E  
 Unit 2: GF  
 4 Bedroom

Carpet Area	1640 Sq.ft
Saleable Area	2146 Sq.ft






Key Plan

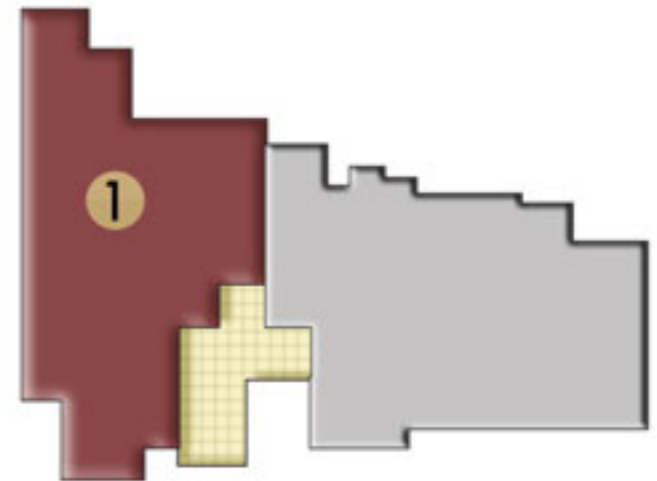


Block - E  
Unit 1: GF  
3 Bedroom

Carpet Area	1507 Sq.ft
Saleable Area	1944 Sq.ft

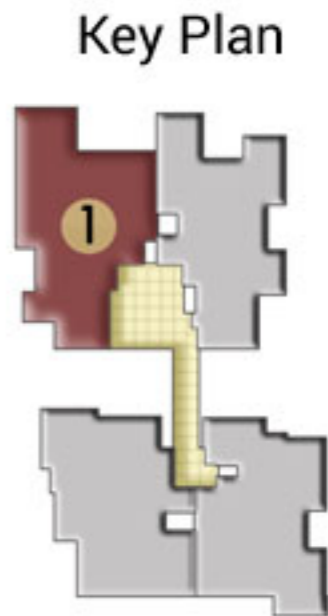


Block - A  
 Unit 1: GF  
 3 Bedroom

Carpets Area	1746 Sq.ft
Saleable Area	2275 Sq.ft

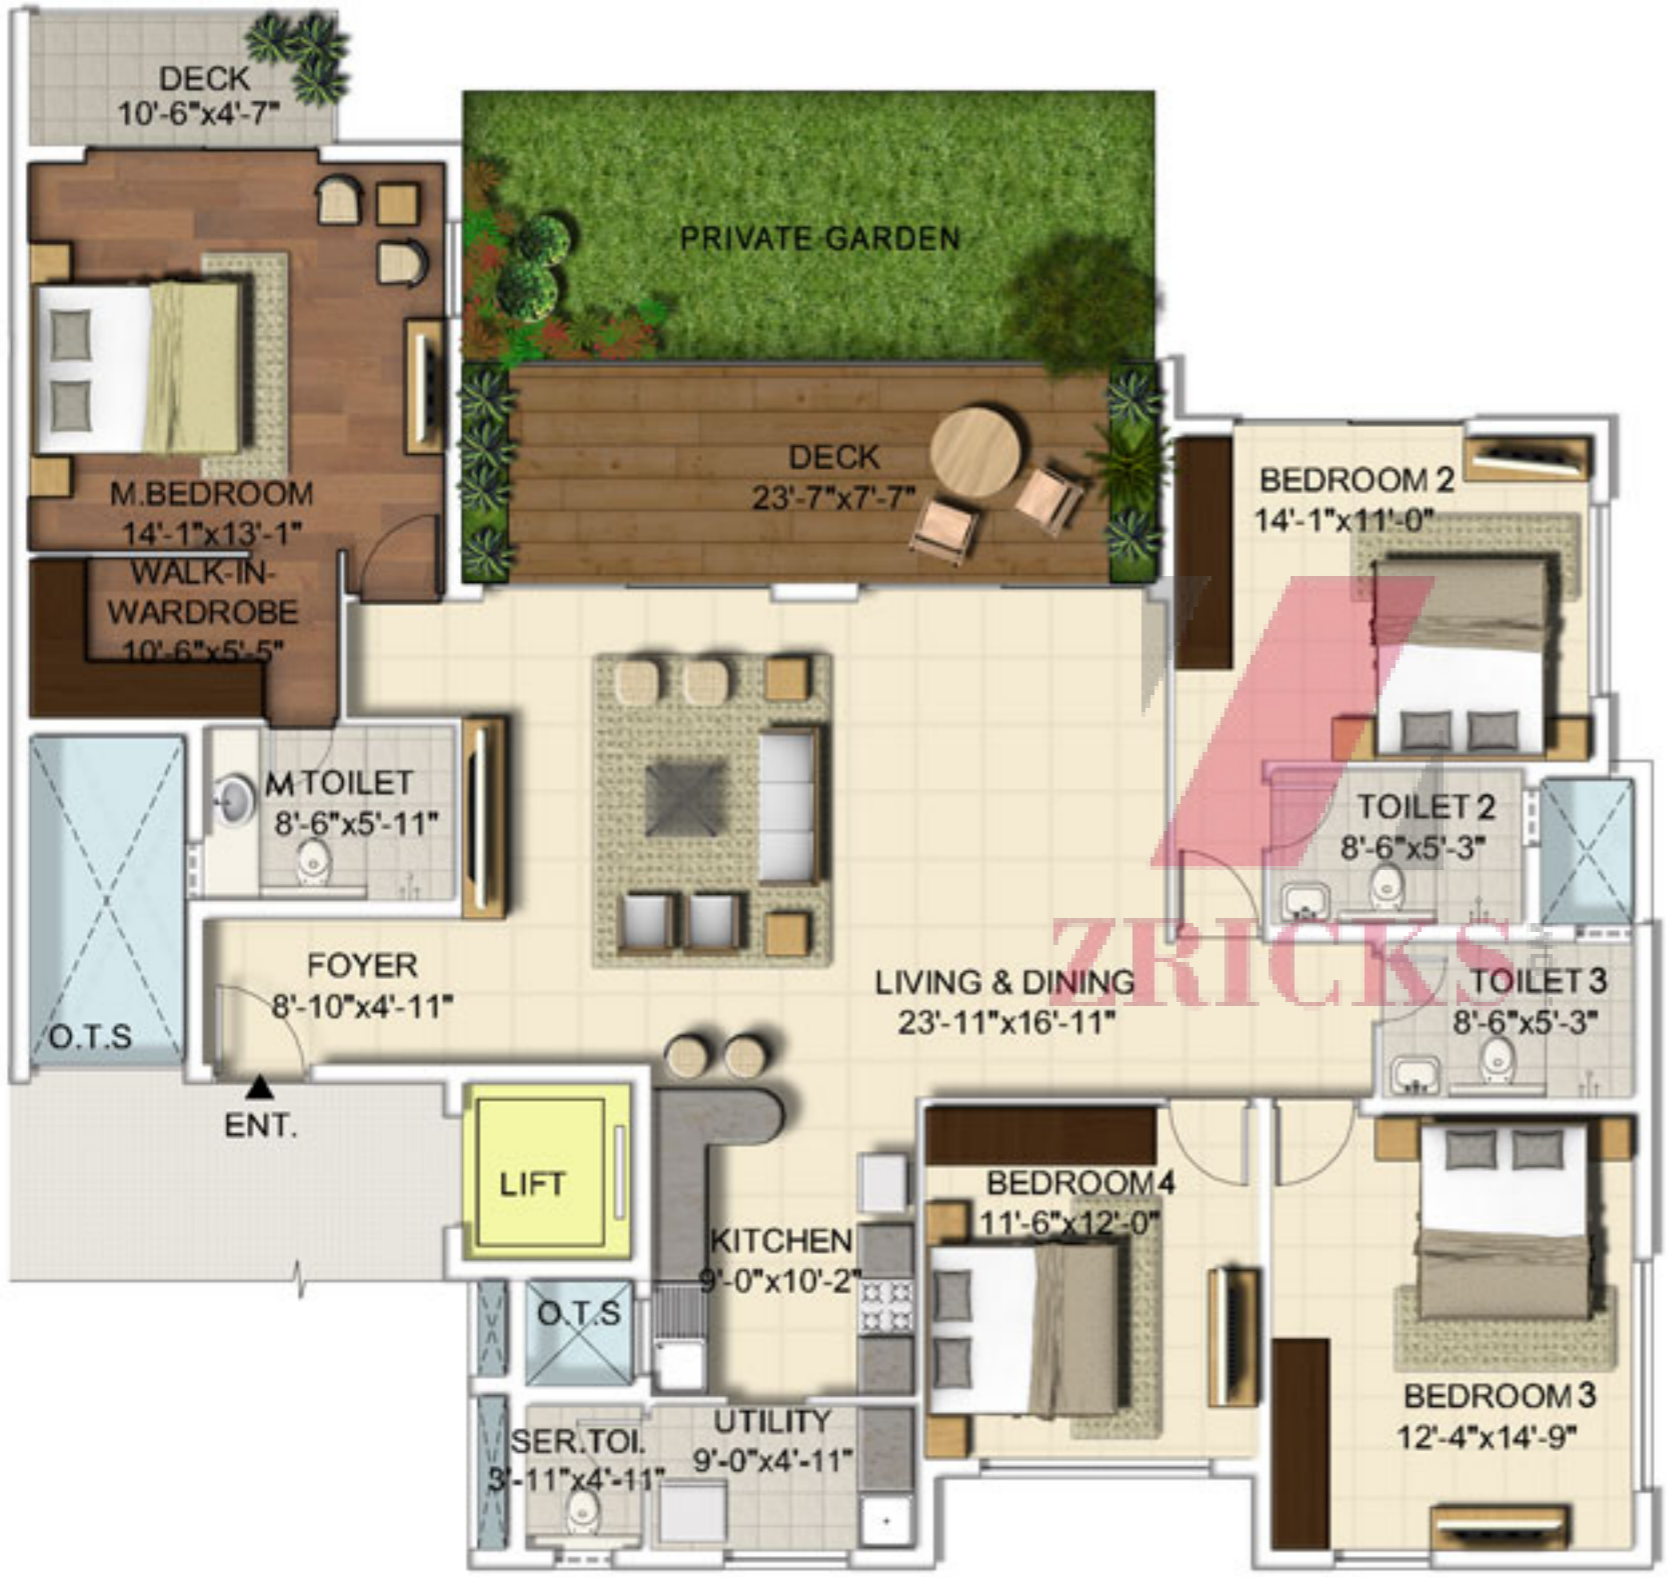

Key Plan

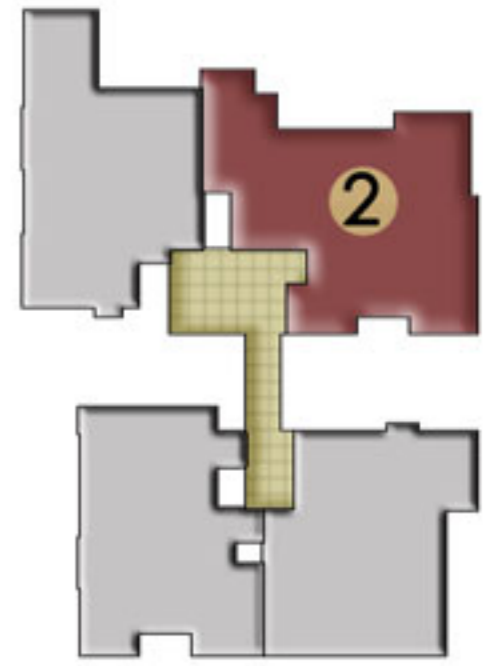


Block - B  
 Unit 2: GF  
 4 Bedroom

Carpet Area	1777 Sq.ft
Saleable Area	2305 Sq.ft



Key Plan

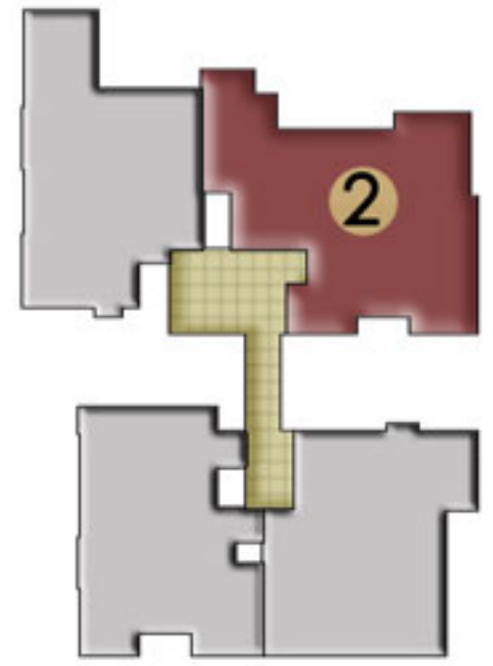


Block - B  
Unit 2: 1F  
4 Bedroom

Carpet Area	1834 Sq.ft
Saleable Area	2369 Sq.ft




Key Plan

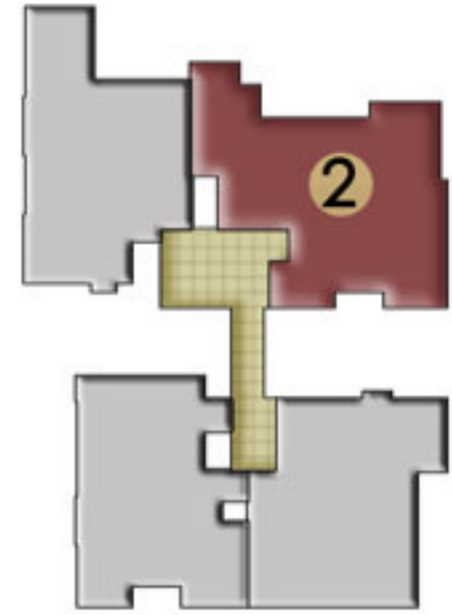

Block - B  
 Unit 2: 2F & 3F  
 4 Bedroom

Carpet Area	1860 Sq.ft
Saleable Area	2401 Sq.ft

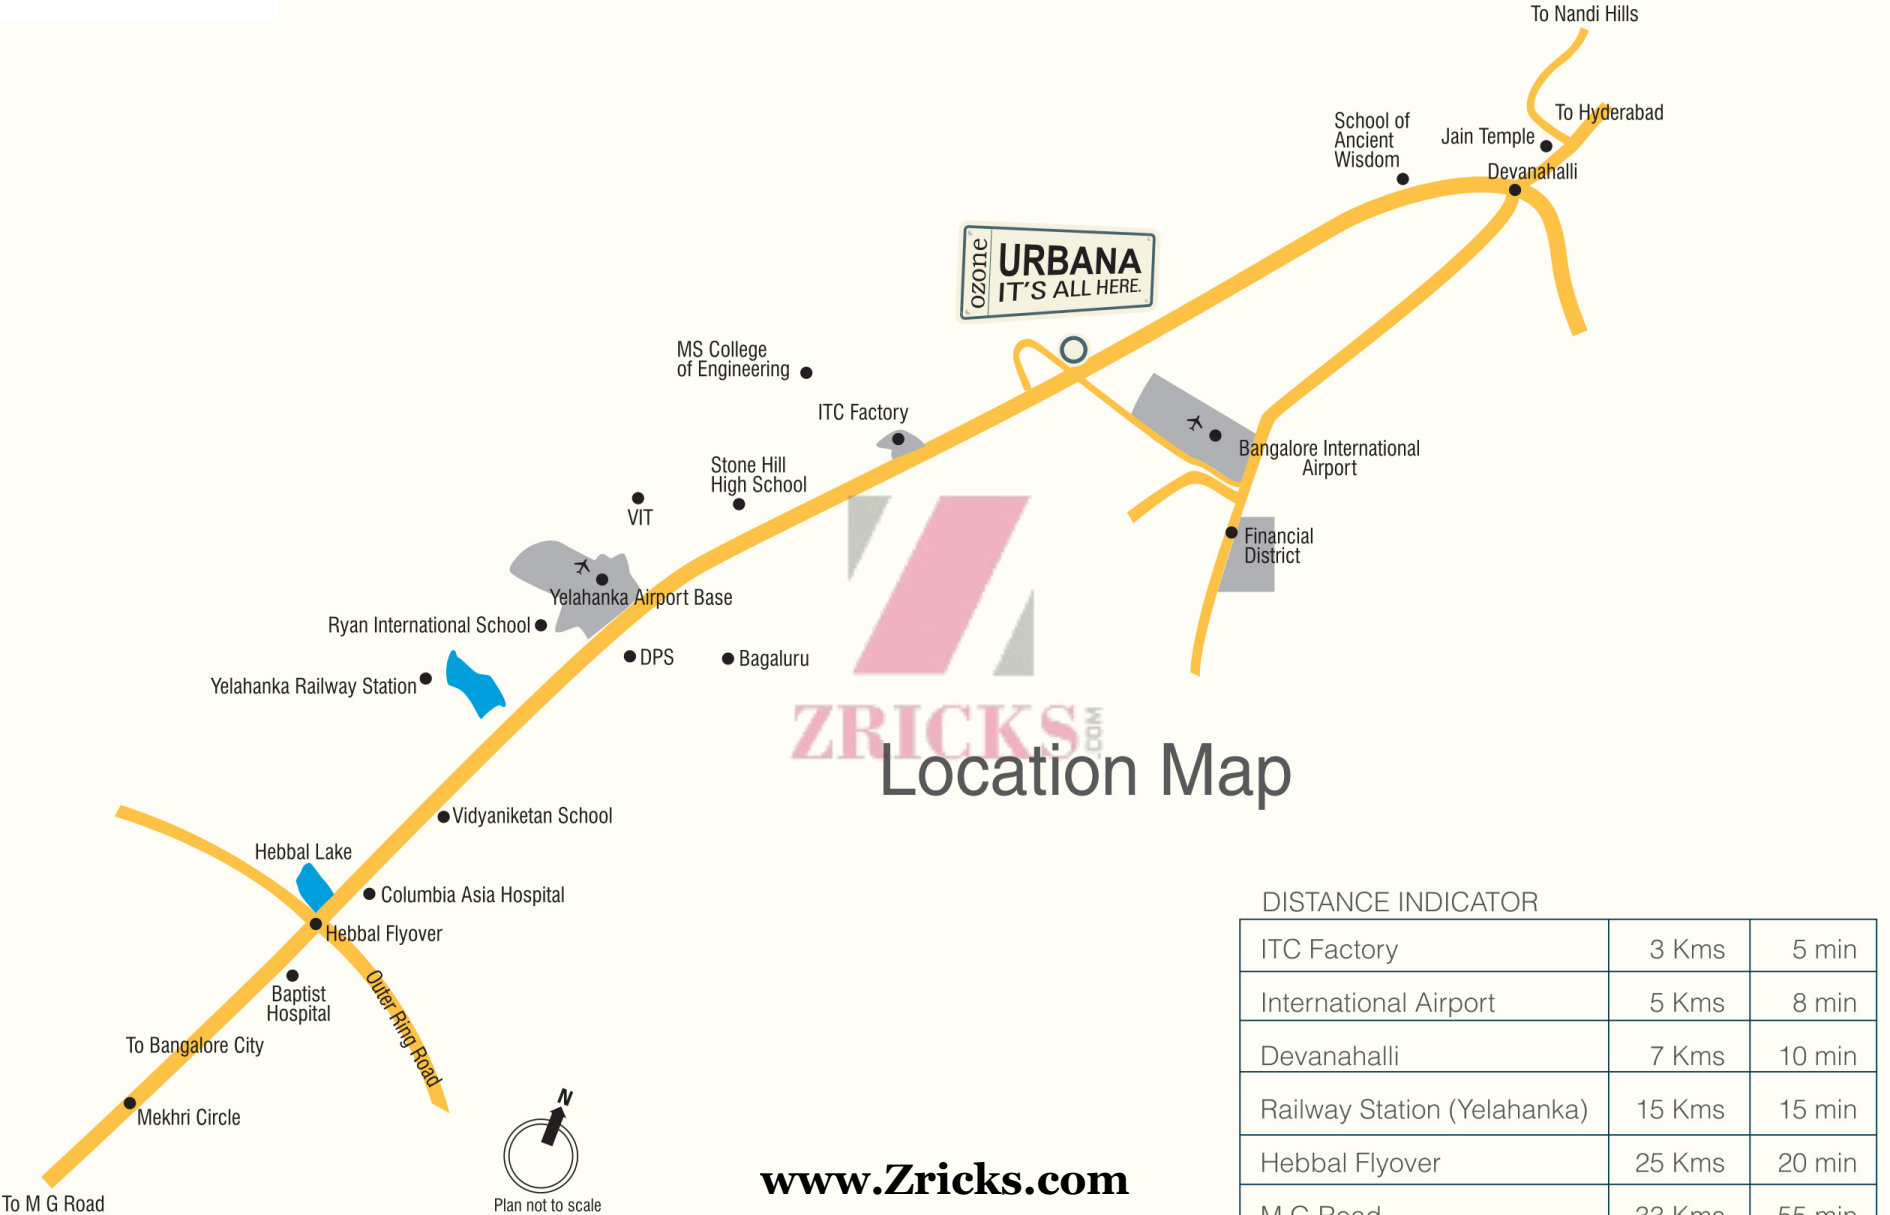

**URBANA**  
IT'S ALL HERE.


**ZRICKS.COM**

# Location Map

## DISTANCE INDICATOR

ITC Factory	3 Kms	5 min
International Airport	5 Kms	8 min
Devanahalli	7 Kms	10 min
Railway Station (Yelahanka)	15 Kms	15 min
Hebbal Flyover	25 Kms	20 min
M G Road	33 Kms	55 min

**www.Zricks.com**

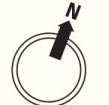

Plan not to scale



- 1. Main Entrance
- 2. Retail Village
- 3. Star Hotel
- 4. Business Hub
- 5. BR Life Hospital
- 6. National Public School
- 7. Substation
- 8. Future Residential Development - Apartment
- 9. Future Residential Development - Villament
- 10. Clubhouse
- 11. Central Plaza
- 12. Community Boulevard
- 13. Irene - Senior Living
- 14. Serene - Senior Living
- 15. Aura
- 16. Alcove
- 17. Meadows
- 18. Aqua
- 19. Belvedere
- 20. Pavilion
- 21. Avenue
- 22. Future Development
- 23. Western Entrance



