



# WIND | FIELDS

Kempapura, Off Old Airport Road

Wind Fields is strategically located off old Airport Road, HAL, at Kempapura. All possible conveniences are within your reach; be it schools, malls, entertainment centres, hospitals and other utility points. Thanks to the property's proximity to major IT hubs, you will spend less time travelling from home to office and back. Every amenity and service within the property is well designed, so that you have one less thing to worry about in an otherwise hectic life. Wind Fields from Paranjape Schemes.
















# Location Map



Not to scale



# Layout Plan

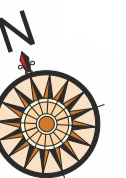



# TOWER-A

## TYPICAL FLOOR PLAN



Areas in sq.ft.

Type	Flat No.	Carpet Area	Balcony	Utility
3 BHK	001, 101, 201, 301, 401, 501, 601	1115.46	99.13	49.83
	002, 202, 202, 302, 402, 502, 602			
3 BHK	003, 103, 203, 303, 403, 503, 603	1115.46	99.13	39.18
2 BHK	004, 104, 204, 304, 404, 504, 604	763.48	94.93	51.45
	005, 105, 205, 305, 405, 505, 605			





# TOWER-B

## TYPICAL FLOOR PLAN



Areas in sq.ft.


Type	Flat No.	Carpet Area	Balcony	Utility
3 BHK	001, 101, 201, 301, 401, 501, 601 002, 102, 202, 302, 402, 502, 602	1115.46	99.13	49.83
2 BHK	003, 103, 203, 303, 403, 503, 603 004, 104, 204, 304, 404, 504, 604 005, 105, 205, 305, 405, 505, 605 006, 106, 206, 306, 406, 506, 606	763.48	94.93	51.45





# TOWER-C

## TYPICAL FLOOR PLAN

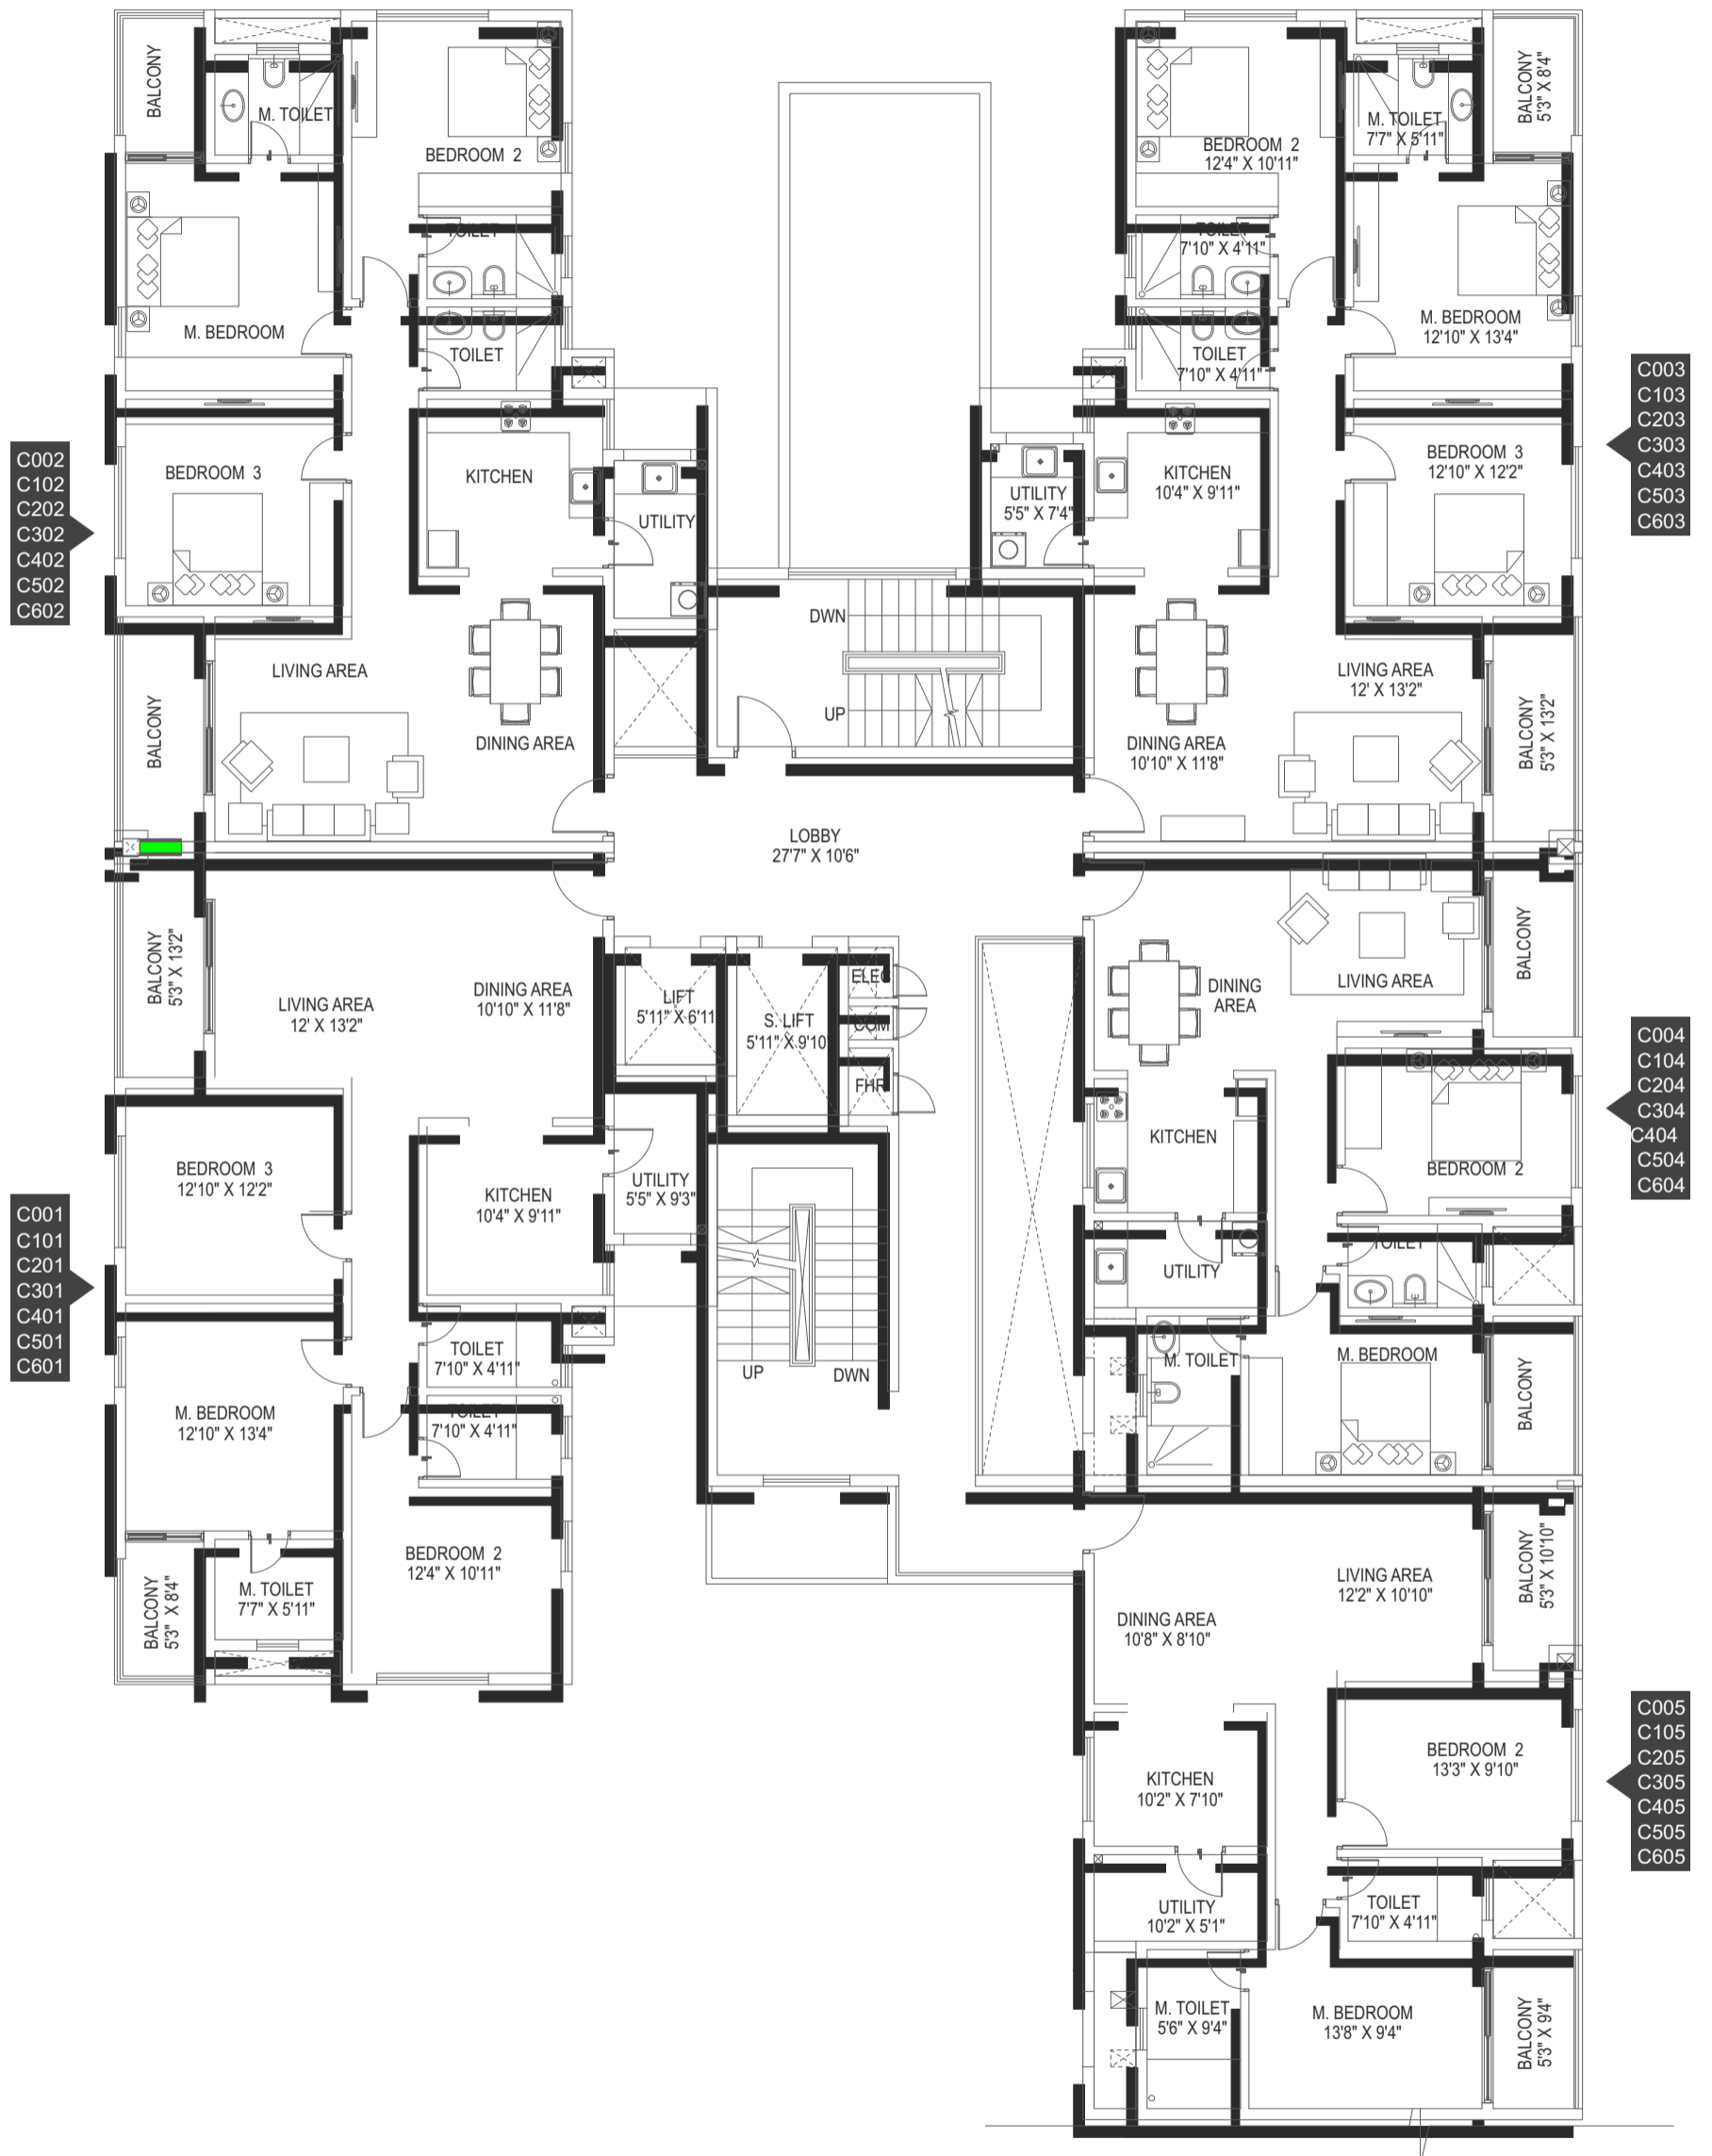


Areas in sq.ft.

Type	Flat No.	Carpet Area	Balcony	Utility
3 BHK	001, 101, 201, 301, 401, 501, 601 002, 102, 202, 302, 402, 502, 602	1115.46	99.13	49.83
3 BHK	003, 103, 203, 303, 403, 503, 603	1115.46	99.13	39.18
2 BHK	004, 104, 204, 304, 404, 504, 604 005, 105, 205, 305, 405, 505, 605	763.48	94.93	51.45





## TOWER-D GROUND FLOOR PLAN

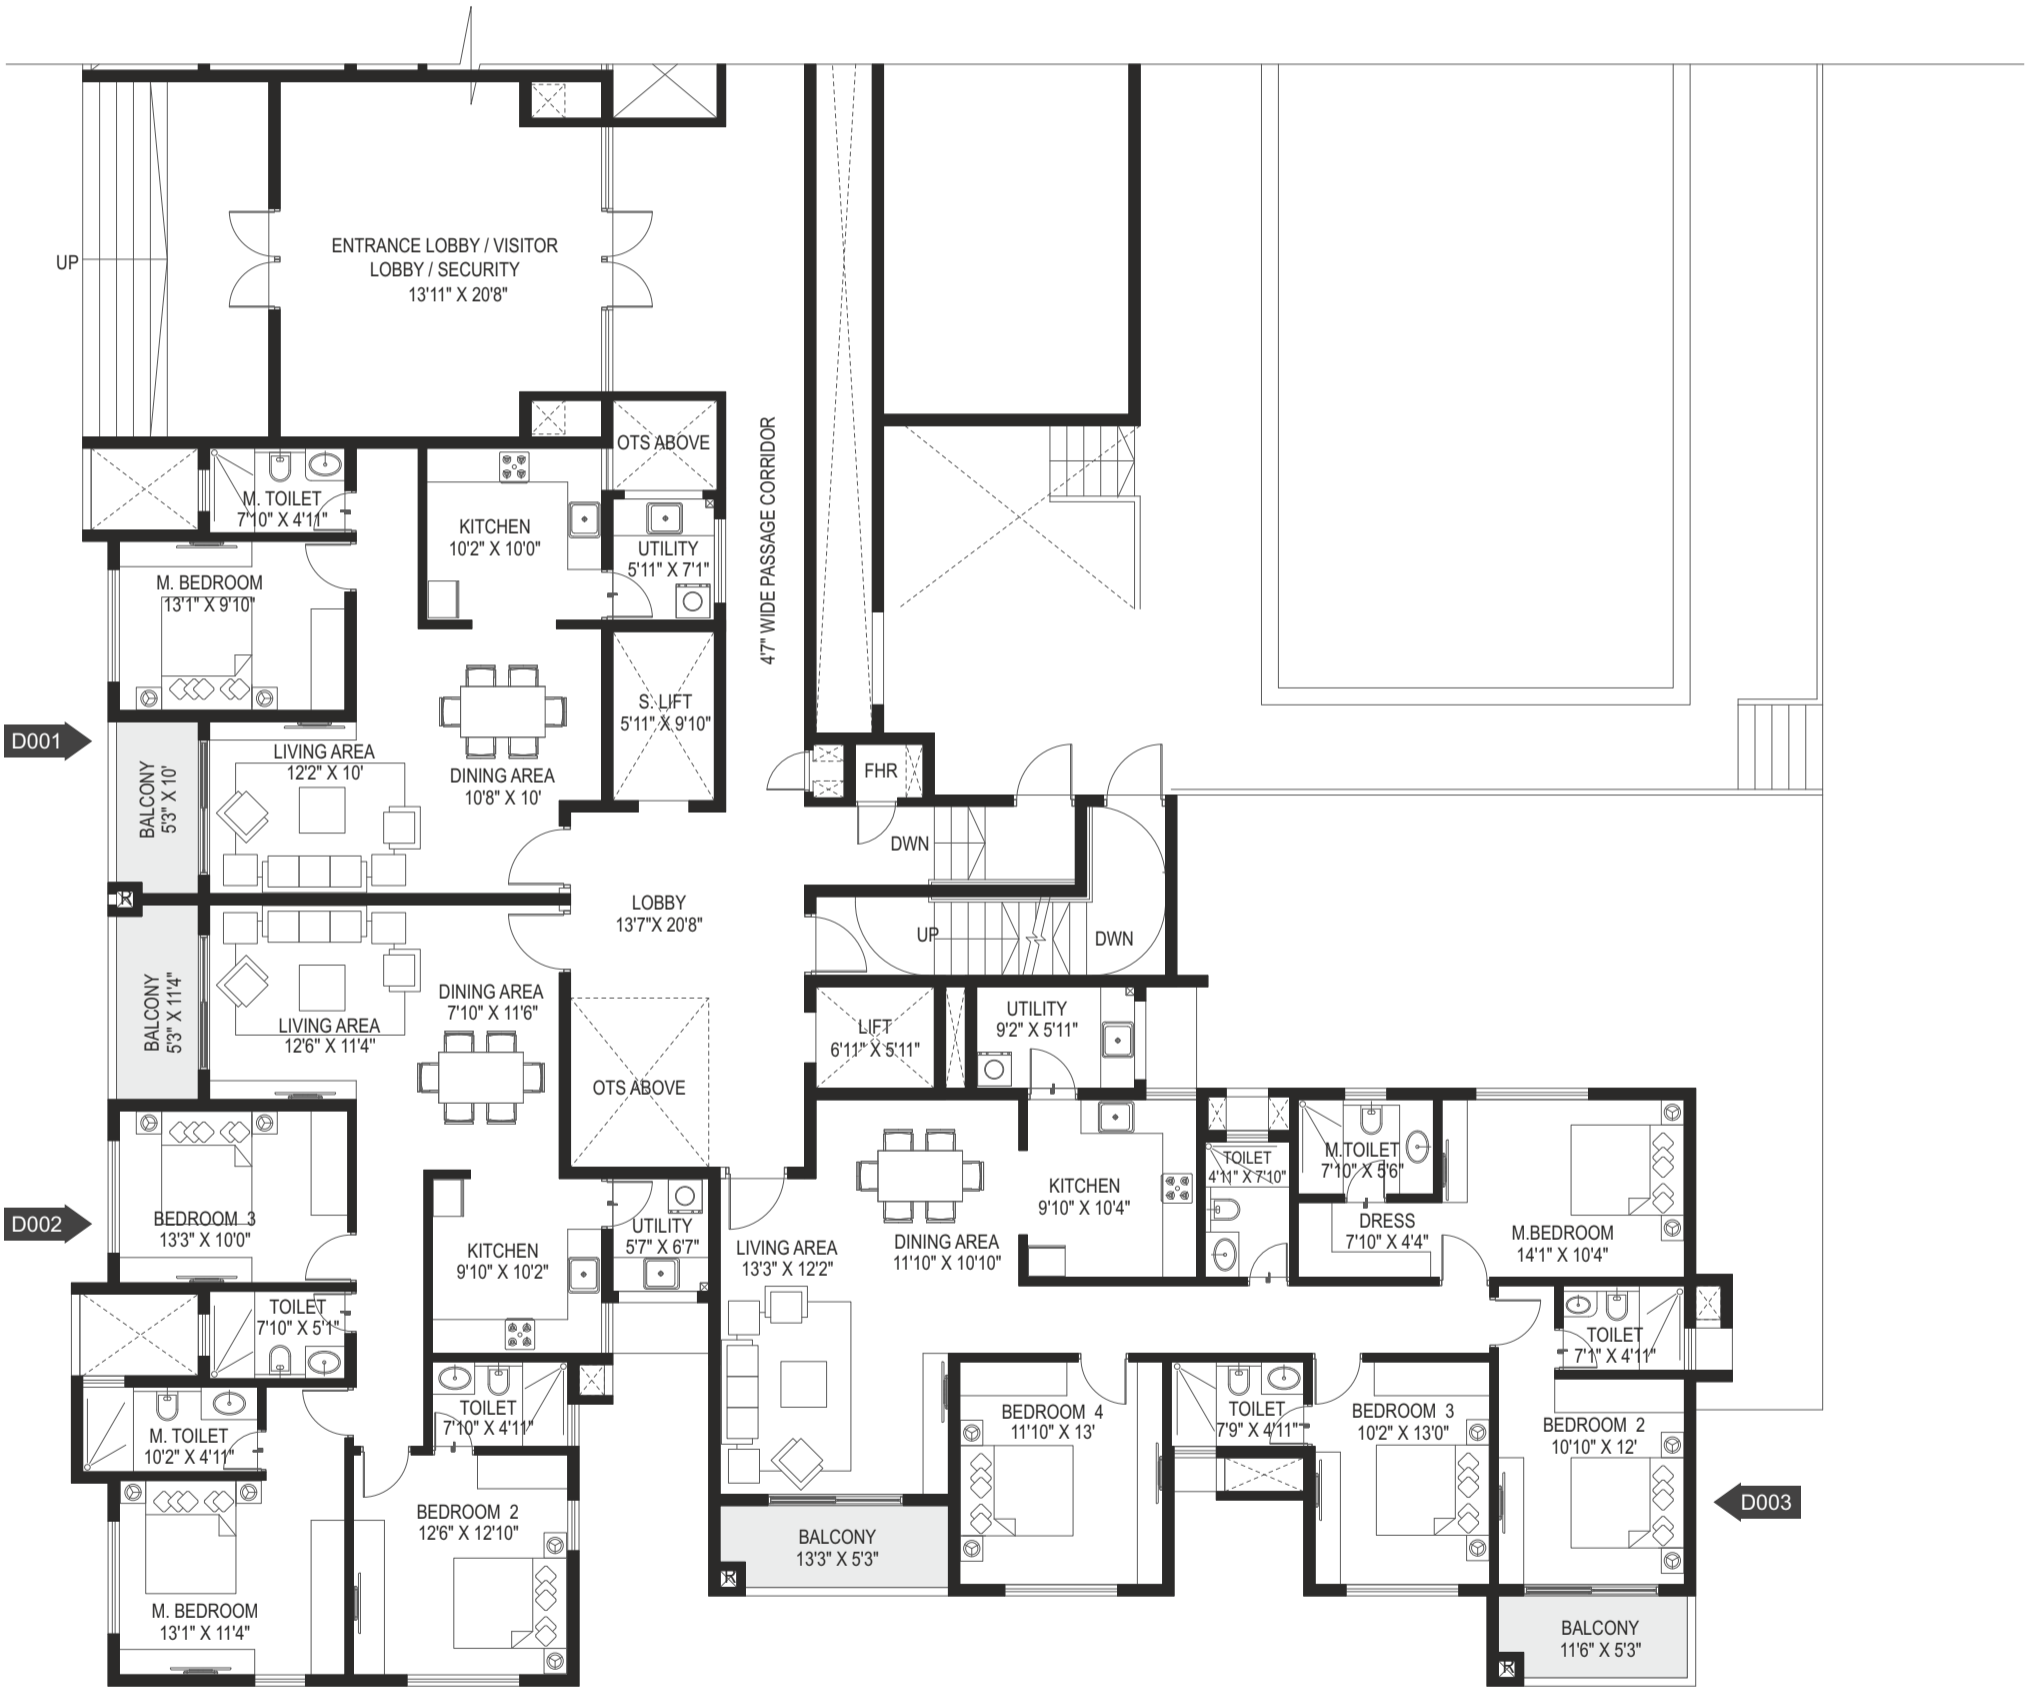


Areas in sq.ft.

Type	Flat No.	Carpet Area	Balcony	Utility
1 BHK	001	607.29	46.60	41.33
3 BHK	002	1048.94	52.85	36.27
4 BHK	003	1332.67	111.08	53.92





## TOWER-D TYPICAL FLOOR PLAN

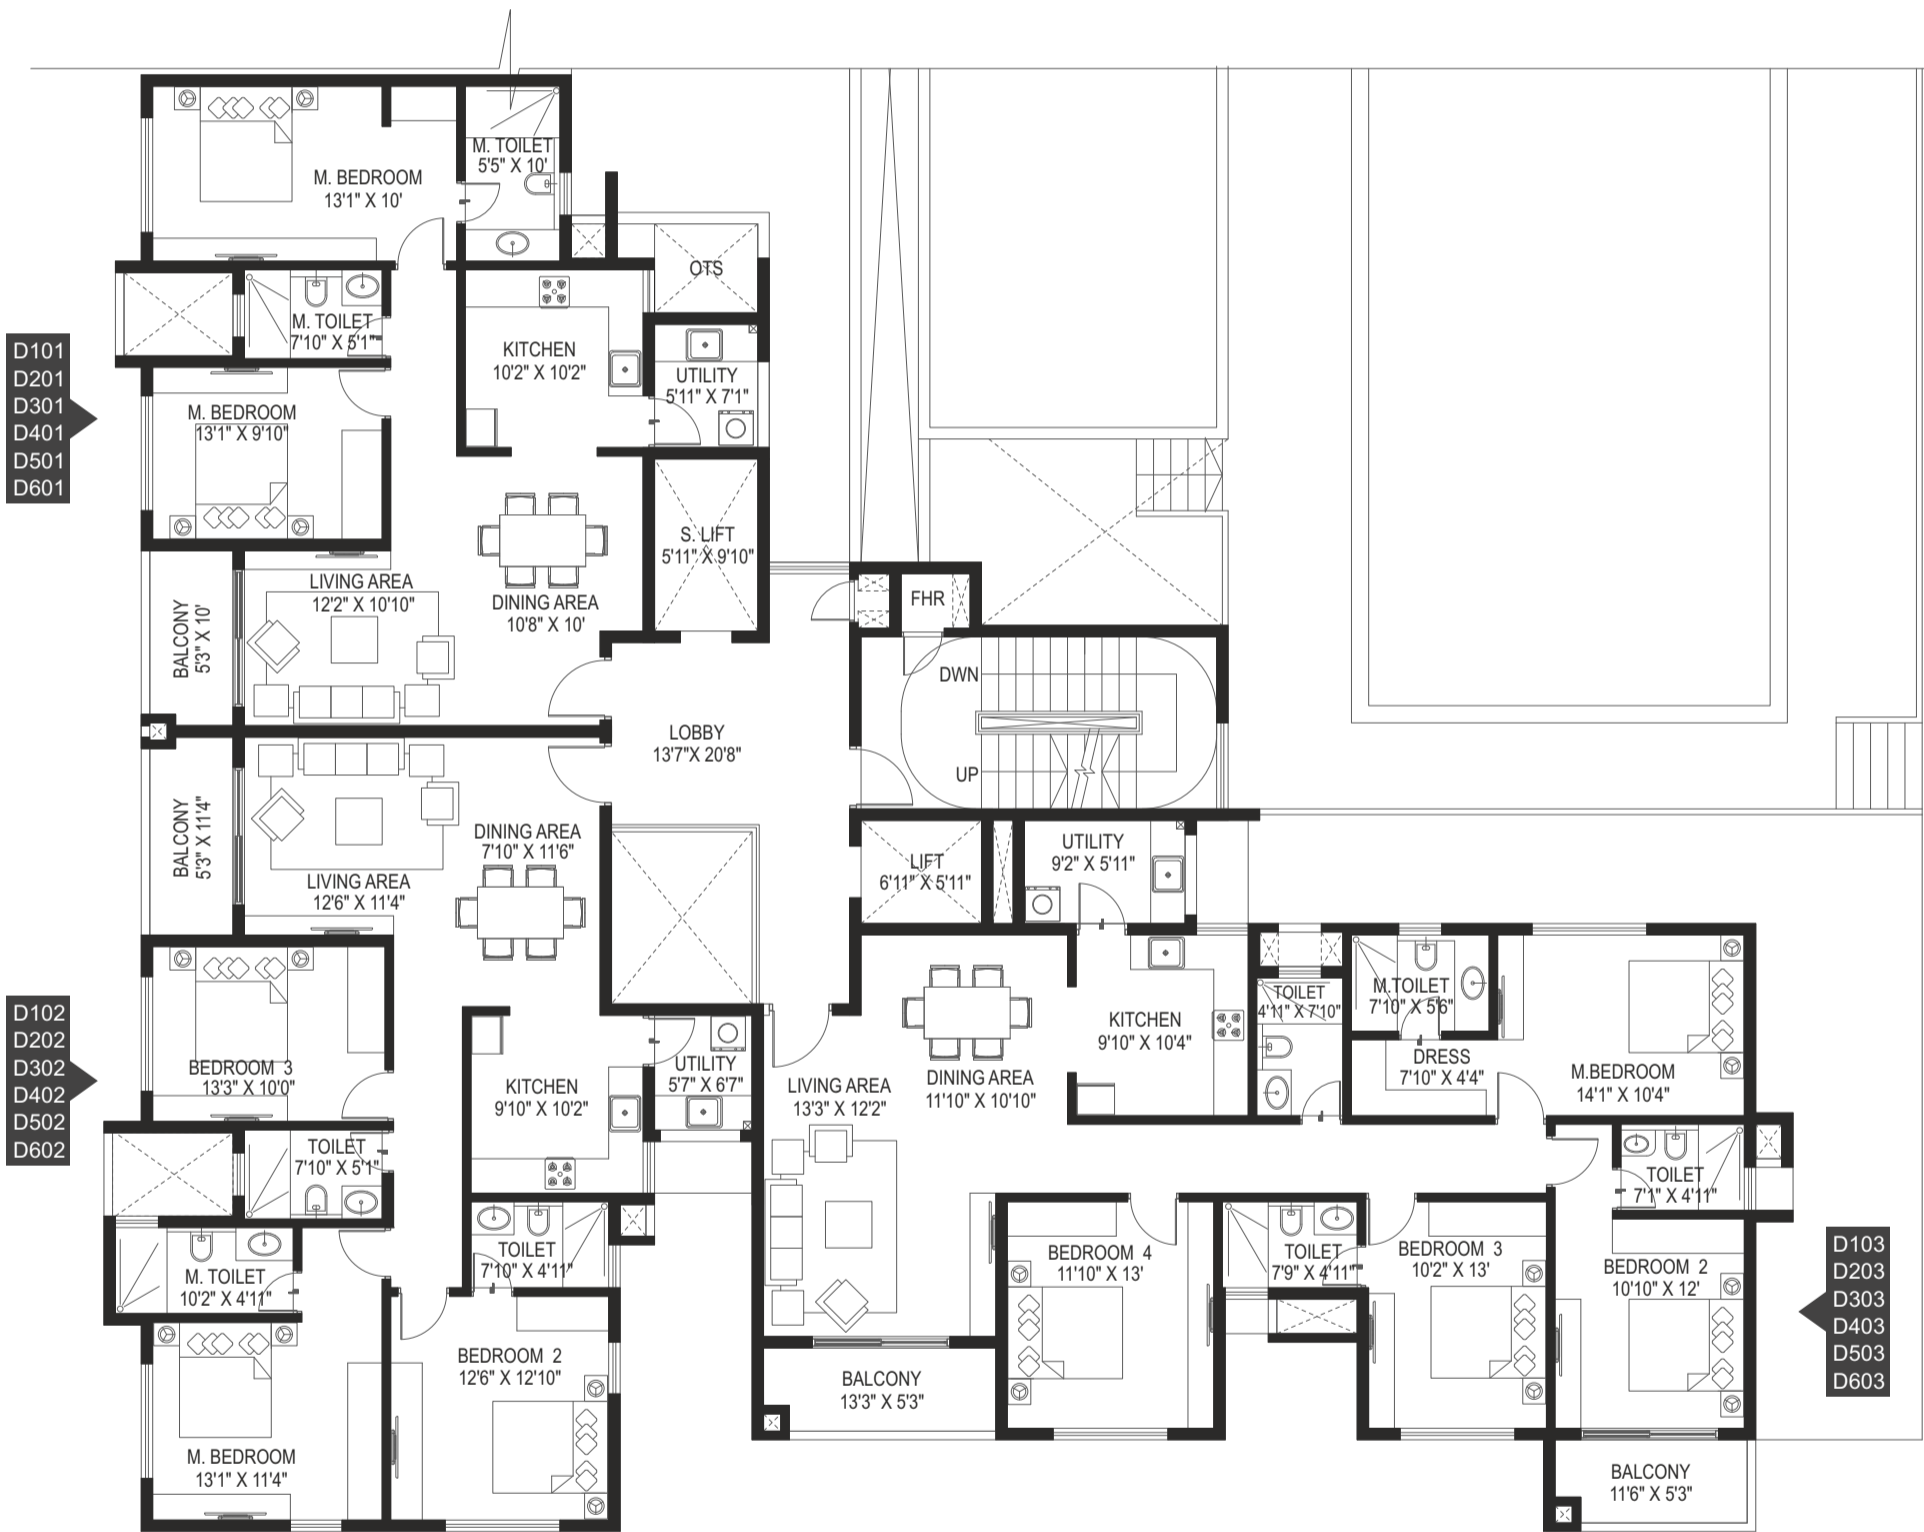


Areas in sq.ft.

Type	Flat No.	Carpet Area	Balcony	Utility
2 BHK	101, 201, 301, 401, 501, 601	840.76	46.60	41.33
3 BHK	102, 202, 302, 402, 502, 602	1048.94	52.85	36.27
4 BHK	103, 203, 303, 403, 503, 603	1332.67	111.08	53.92



## TOWER-E GROUND FLOOR PLAN

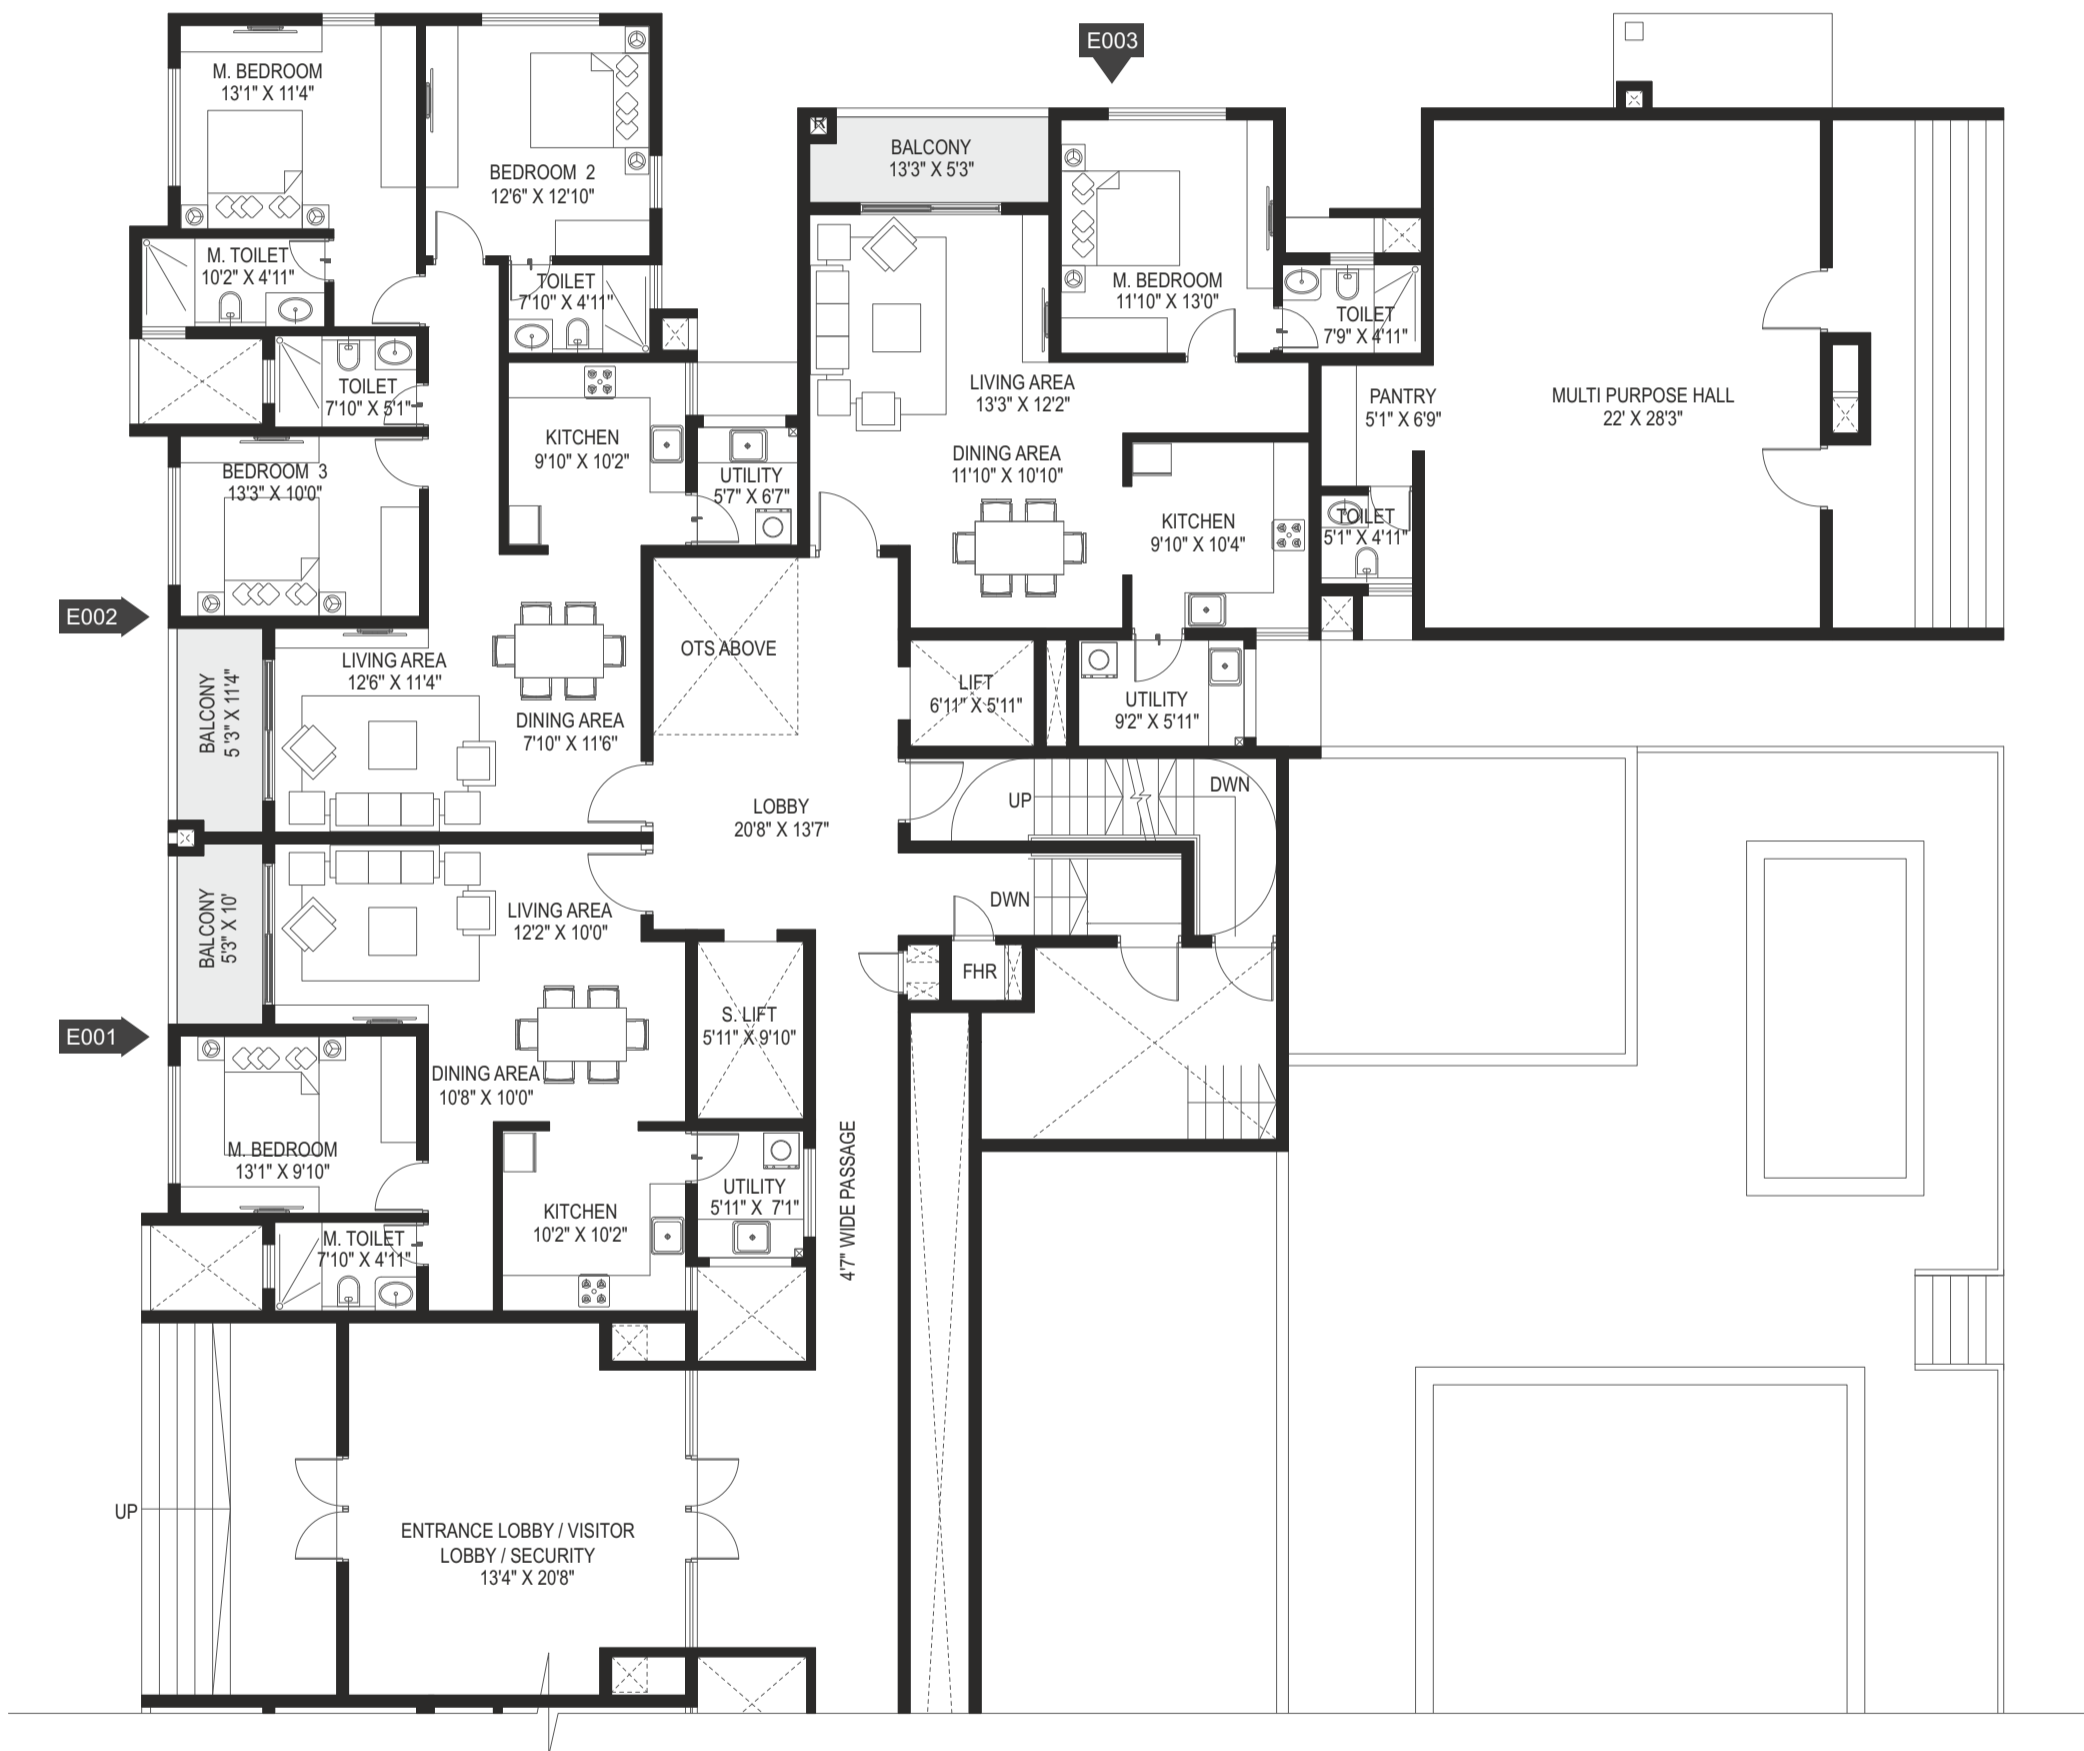


Areas in sq.ft.

Type	Flat No.	Carpet Area	Balcony	Utility
1 BHK	001	607.76	46.60	41.33
3 BHK	002	1048.94	52.85	36.27
1 BHK	003	678.55	61.03	53.92





## TOWER-E TYPICAL FLOOR PLAN

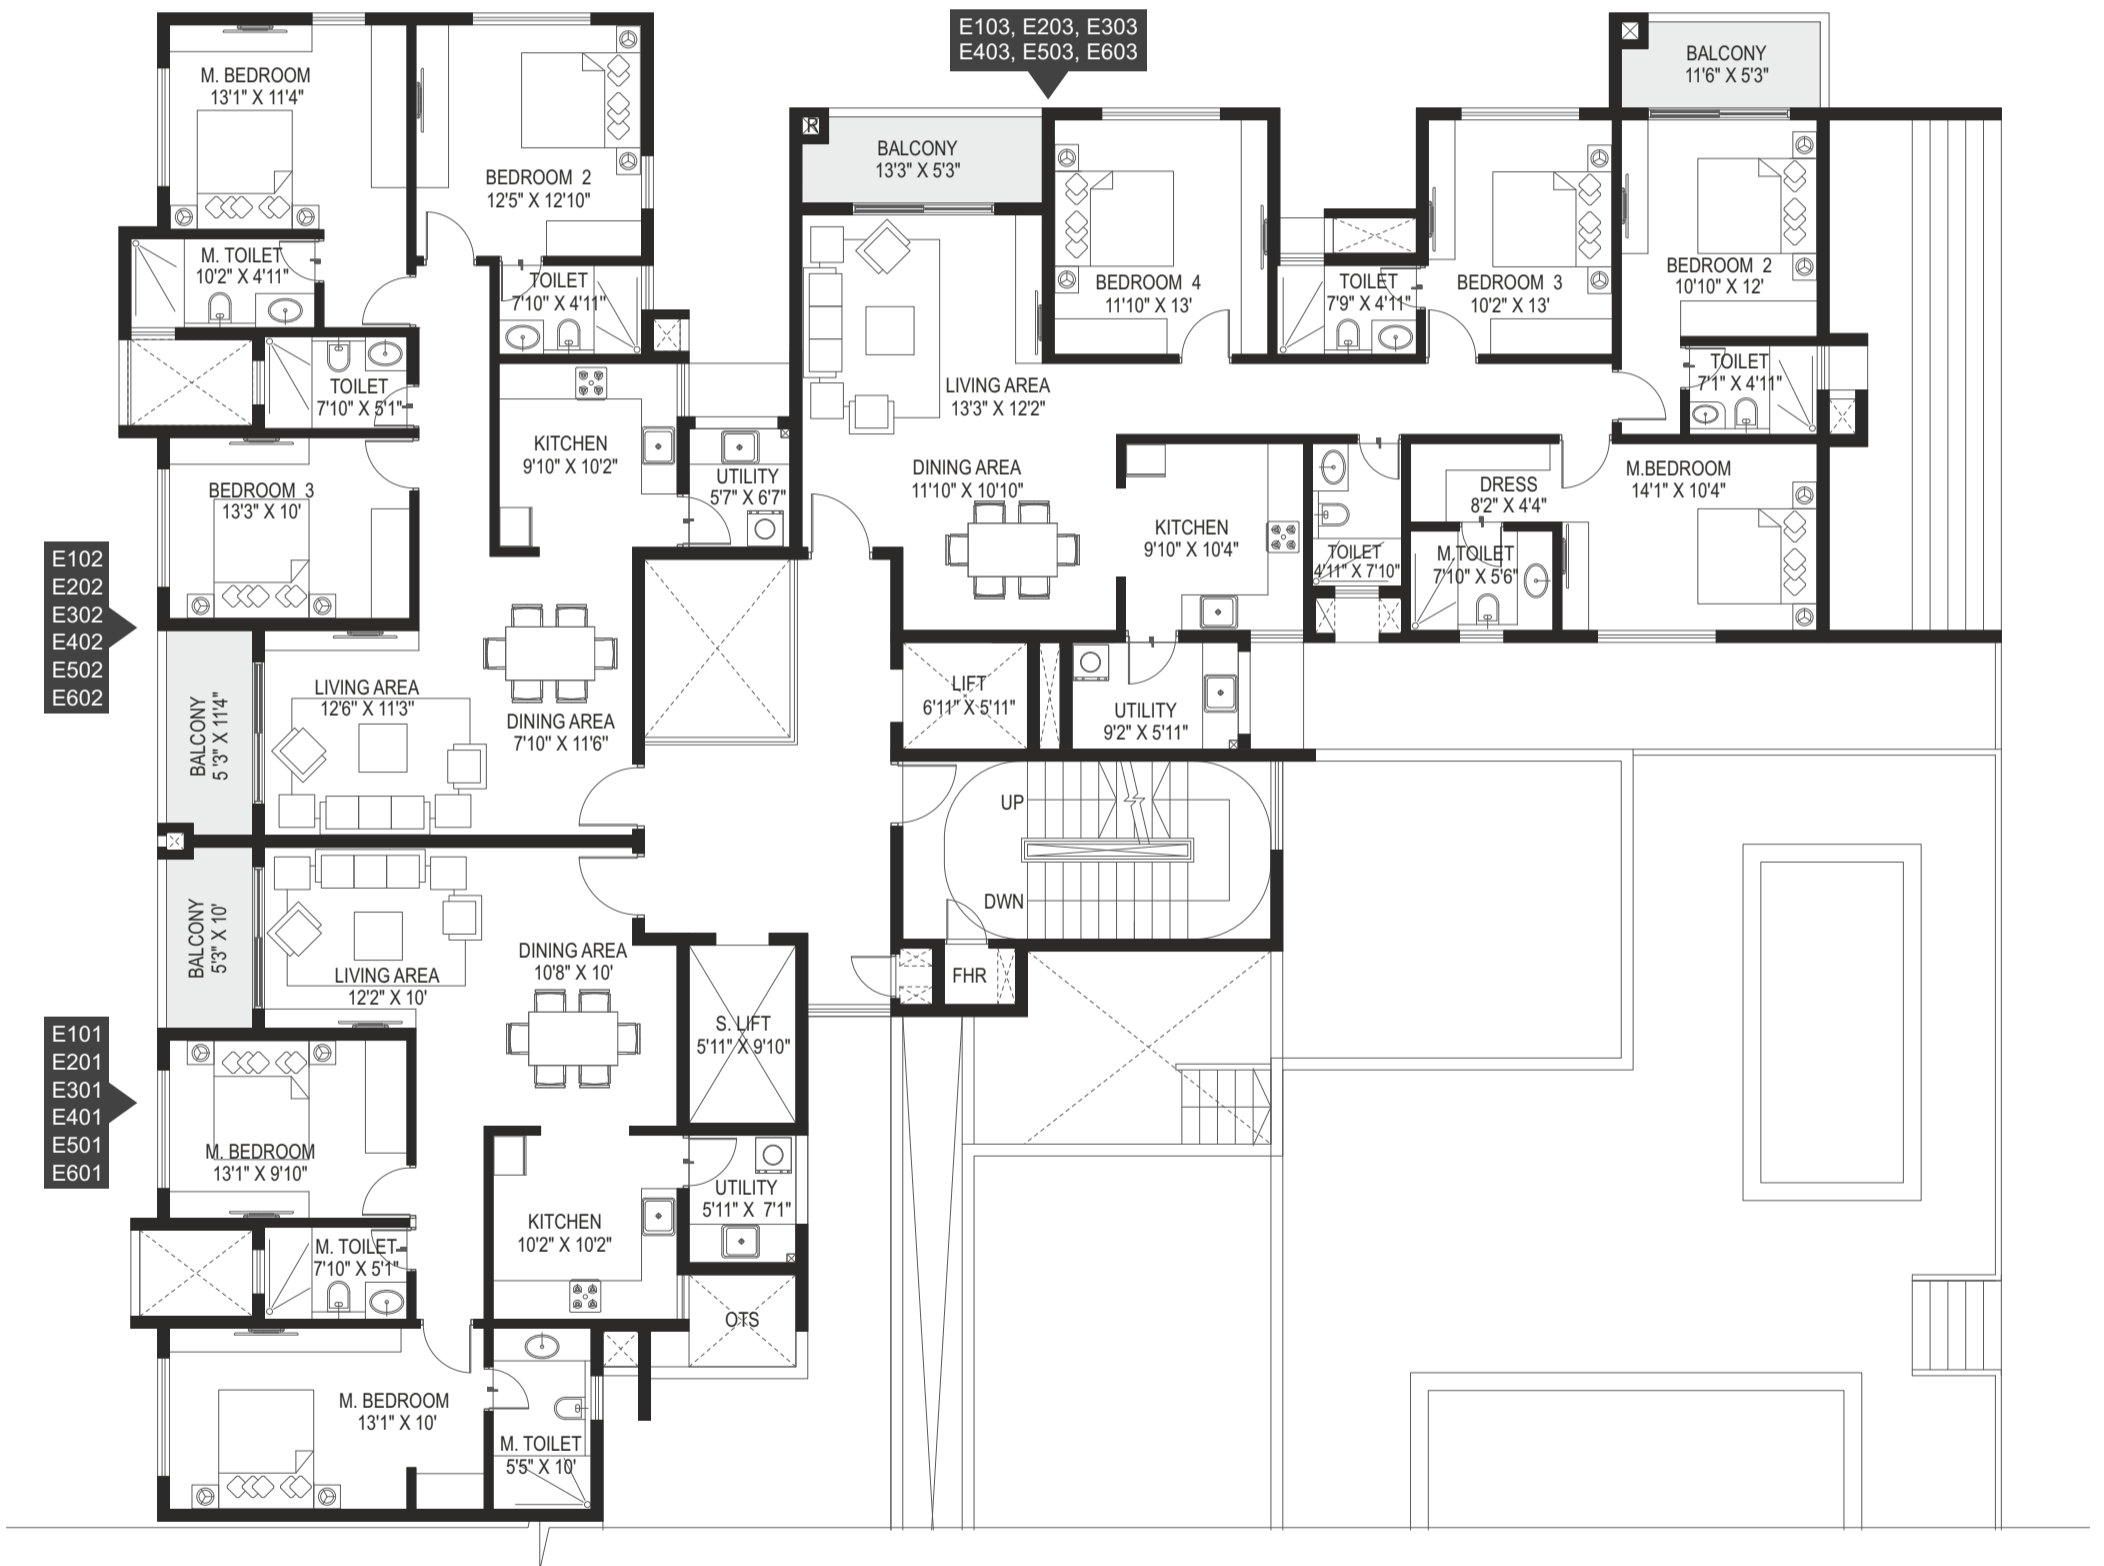

Areas in sq.ft.

Type	Flat No.	Carpet Area	Balcony	Utility
2 BHK	101, 201, 301, 401, 501, 601	840.76	46.60	41.33
3 BHK	102, 202, 302, 402, 502, 602	1048.94	52.85	36.27
4 BHK	103, 203, 303, 403, 503, 603	1332.67	111.08	53.92



- 
- **Specifications**
- 
- Vitrified flooring in all rooms except for master bedroom
- Ceramic flooring in balconies and utility areas
- Color glazed dado tiles 2' above cooking platform
- Color glazed dado tiles upto 7' height in toilets
- Ceramic flooring in toilets
- Provision for washing machine in utility area
- Wooden main door frame
- Granite toilet door frames
- Main door shutter – flush door shutter with veneer finish from both sides
- Internal door shutter – flush door shutter with laminate finish from both sides
- Cooking platform with granite top and stainless steel sink
- Concealed electrical & plumbing provision in the flat
- A.C points in living and master bedroom
- C.P. fittings in all toilets Aluminium sliding windows with provision of mosquito net
- Granite sills for windows in all rooms and granite framing for all toilet ventilators
- Luster paint to internal walls
- Exterior acrylic paint
- Generator backup to lifts, water pumps and common lights
- Keyless entry for main door
- Intercom facility
- Gas leakage detector
- Video door phone
- 1KVA power backup to individual flat
- Home Automation in living, dining and master bedroom
- T.V and telephone points in living room and all bedrooms

## **Amenities**

- Multipurpose Hall
- Gymnasium
- Swimming Pool
- Playing Area
- Landscaped Garden
- CCTV Camera