



www.zricks.com






GROUND FLOOR PLAN

NOTE: AREA WRITTEN ARE SQUARE FEET AND IN 32 FT.

GROUND FLOOR PLAN
SOUTH COURT, SAKET

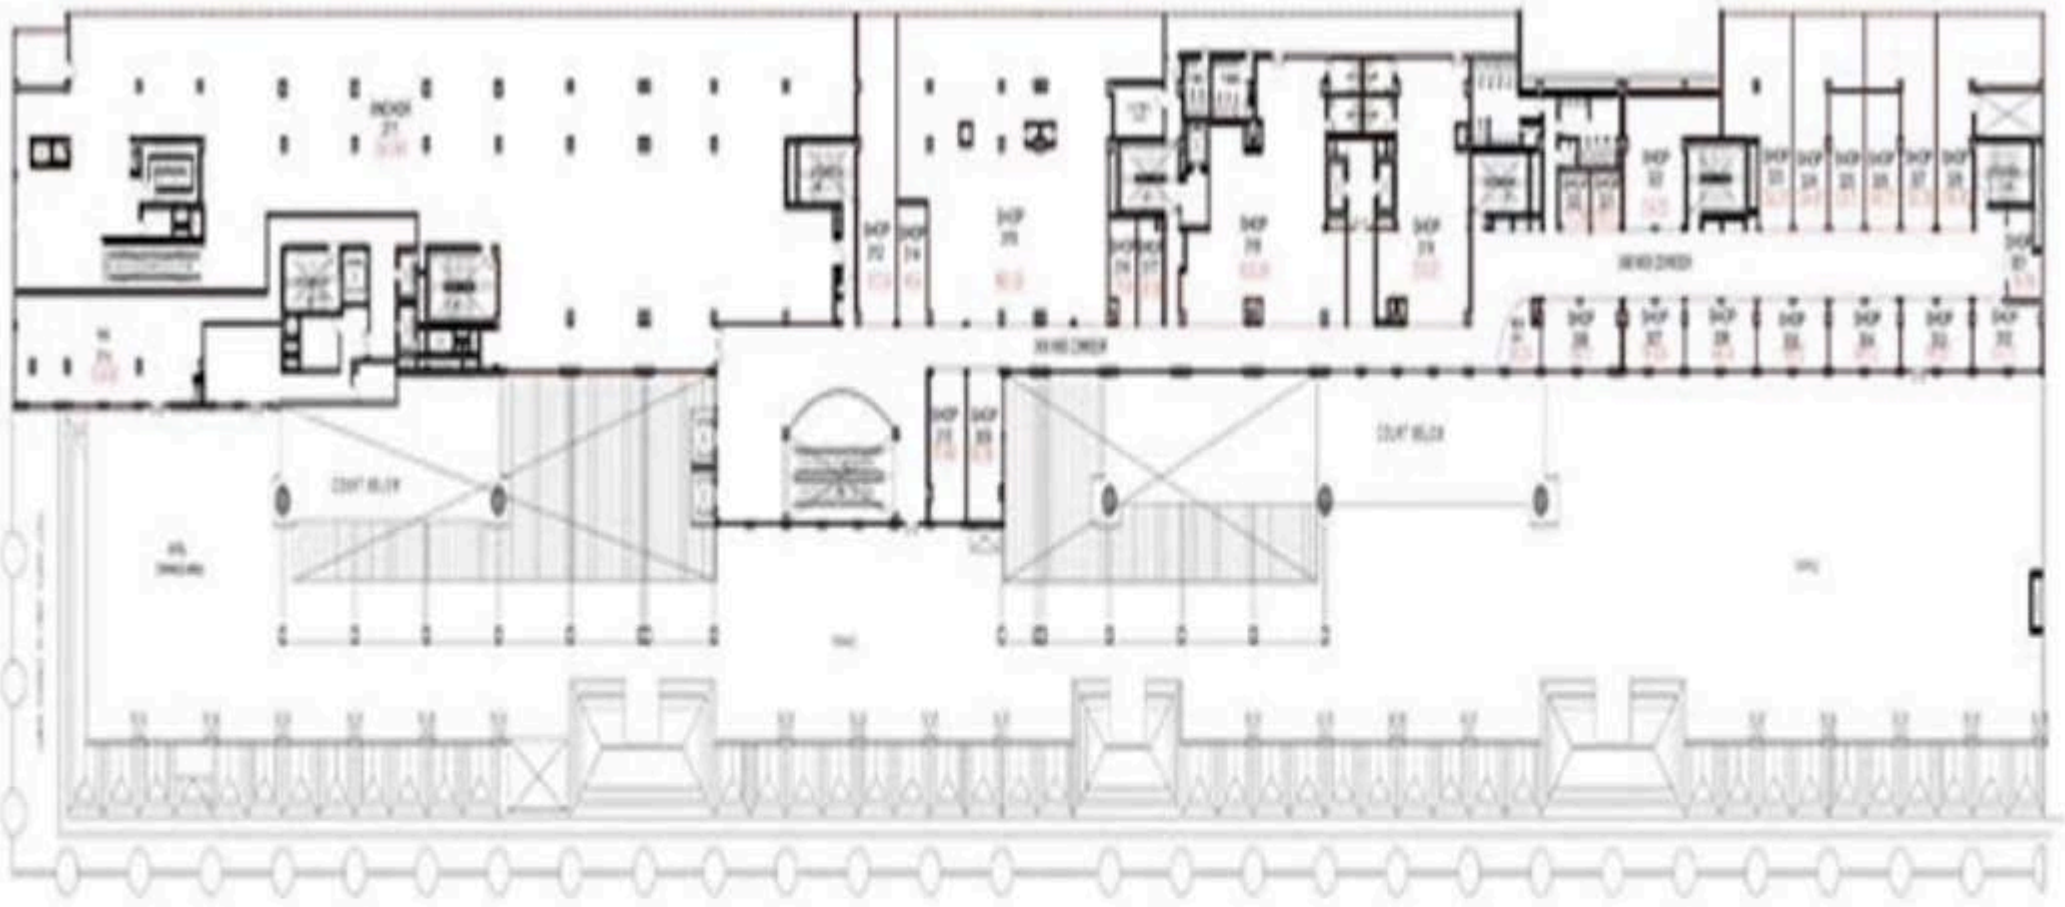

SECOND FLOOR PLAN


NOTE: AREA WRITTEN ARE SQUARE AREA AND IN SQ. FT.

SOUTH COURT, SAKET 

THE SOUTH COURT

Redefining the retail experience DLF SAKET

Location Map

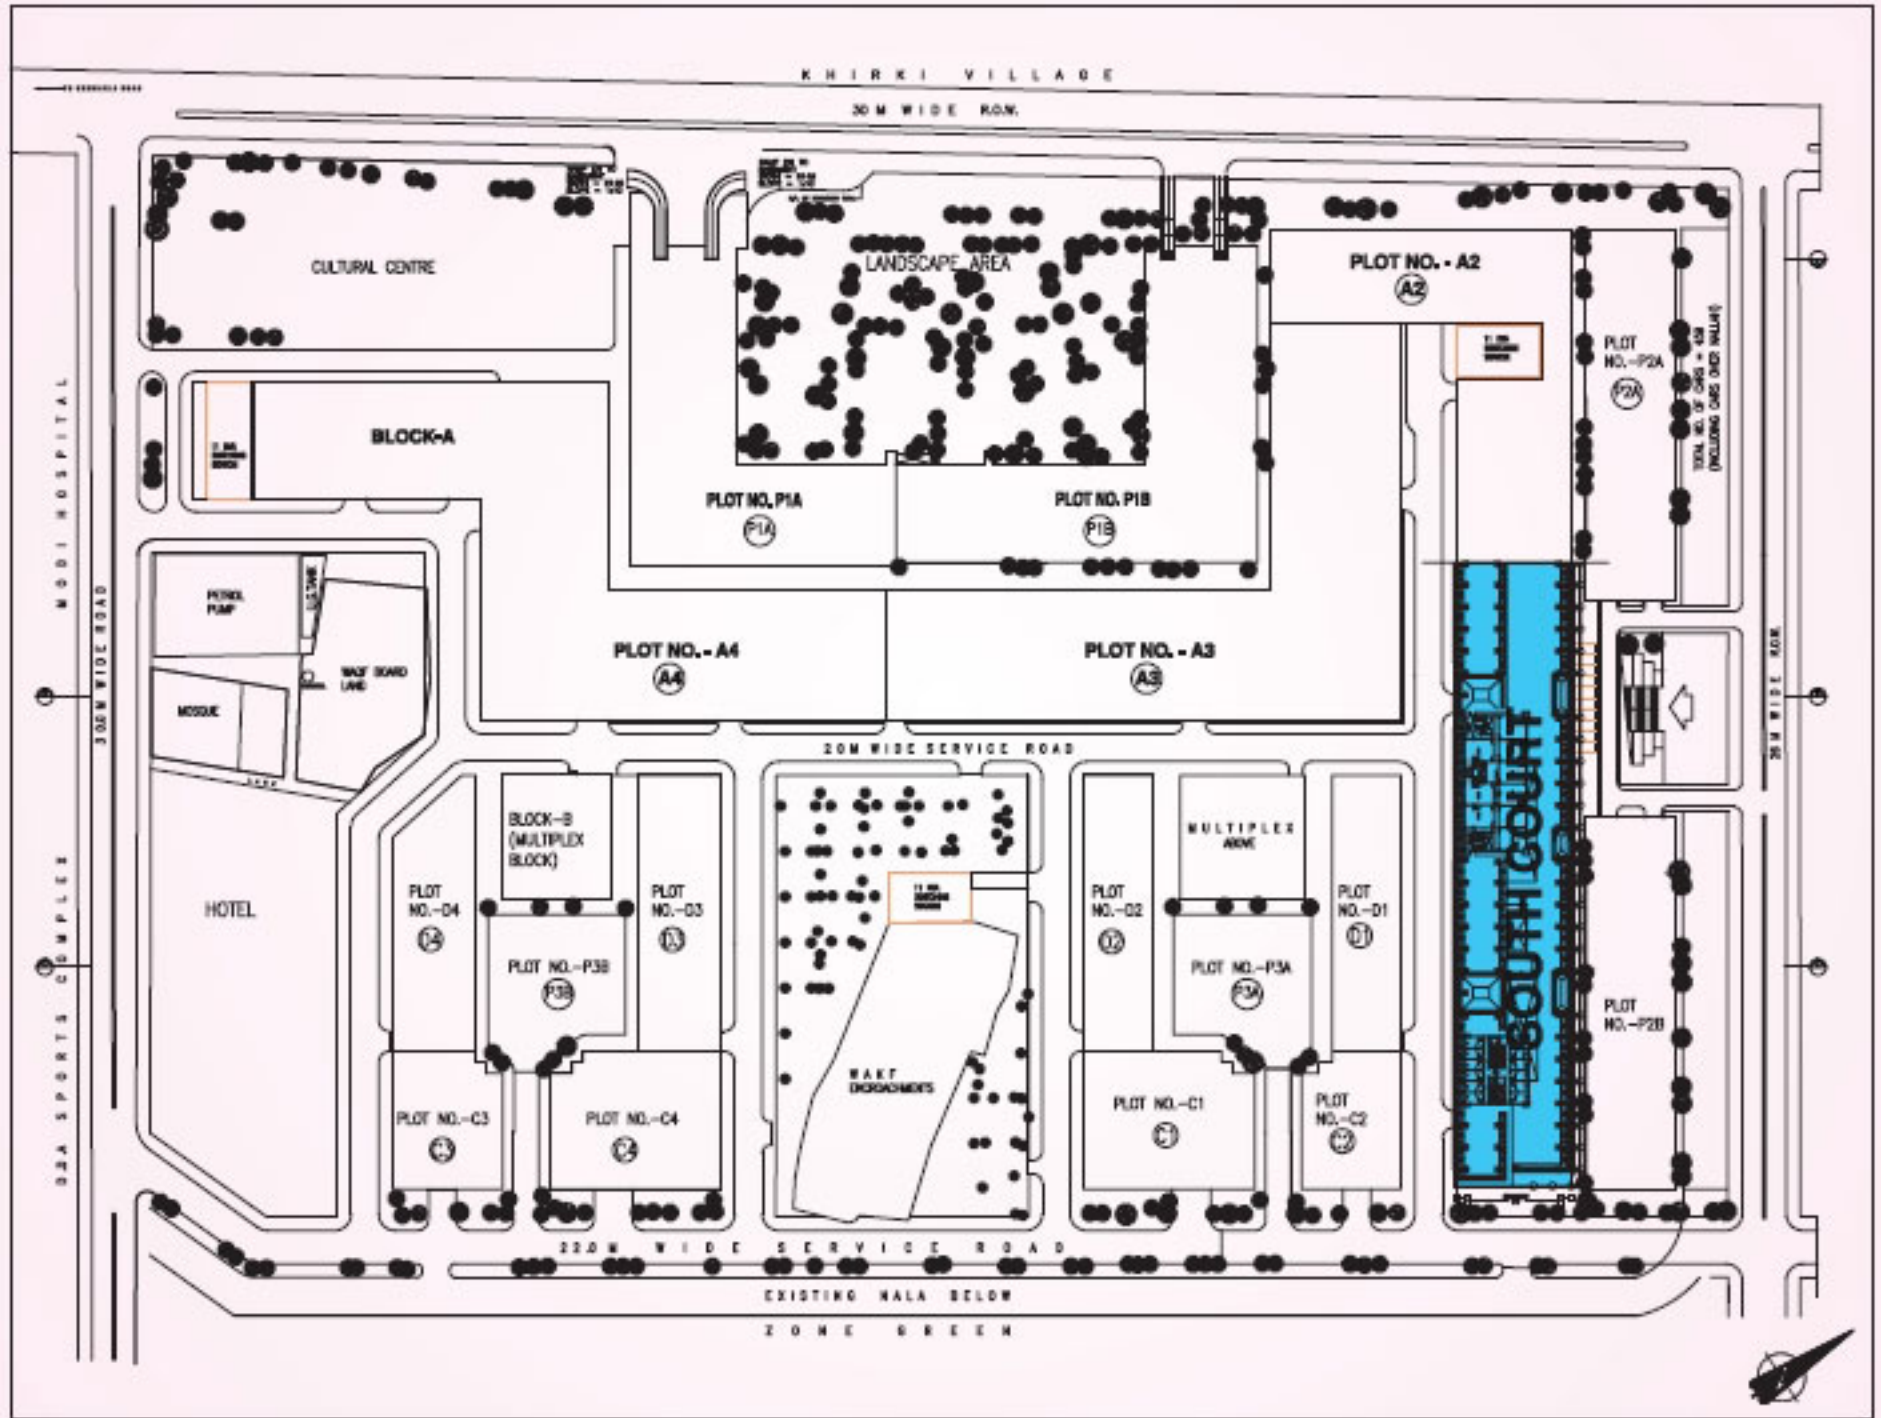

Map not to scale



DLF
DLF South Court

TOYOTA

Grace Toyota