



ANTRIKSH NATURE
SEC-52 NOIDA

ZRCKS.com



ZBRICKS

Welcome To Antriksh Nature

Antriksh Nature is a modern day residential project which is situated in Sector-52, Noida. This residential project is loaded with all the modern and basic amenities that are necessary for a modern lifestyle. Antriksh Nature offers high end apartments which are ready for occupancy and are available in 2 BHK, 3 BHK, 4 BHK and 5 BHK in various configurations ranging in size from 900 sq. ft. to 2,670 sq. ft. Situated strategically in Sector-52, Noida this is an ideal choice for a dream home with all the comfort and luxury possible.

Project USP

- High tech security round the clock with controlled entry and exits
- Ample area reserved for hassle free parking
- Lush green themed gardens for a healthy environment
- Well designed apartments with maximum optimization of space, allowing the free flow of light and air
- Wide and spacious balconies in every apartment providing breathtaking views
- Access to the fully equipped clubhouse with a host of modern amenities for a high standard of living
- Efficient and professional maintenance staff for the convenience of the residents
- Attain maximum fitness with access to the fully equipped gymnasium
- Spacious café lounge area for relaxation and leisure activities
- Ample of area dedicated for various recreational activities
- Take a dip in the refreshing modern swimming pool



ZRICKS

.COM

LOCATION MAP

ANTRIKSH
GREENS
KAUSHAMBI

VAISHALI

ANTRIKSH
GREENS
INDIRAPURAM




FROM DELHI → NATIONAL HIGHWAY NH-24 → UP GATE

NIZAMUDDIN BRIDGE

FROM DELHI VIA NIZAMUDDIN BRIDGE

DELHI

INDEX

-  ROADS
-  METRO TRACK
-  METRO STATION

MAP NOT TO SCALE

METRO TO DELHI

DND FLYWAY

BOTANICAL GARDEN

GREATER NOIDA EXPRESSWAY

OKHLA BARRAGE

FROM DELHI VIA OKHLA BARRAGE

NATIONAL HIGHWAY NH-24

INSTITUTIONAL AREA PHASE-2
62

NOIDA ELECTRONIC CITY
63

FORTIS HOSPITAL

THE IT HUB

METRO TO DELHI

1 2 3 4 5 6 7 8 9 10 11 12 13 14 15 16 17 18 19 20 21 21 A 22 23 24 25 26 27 28 29 30 31 32 33 34 35 36 37 38 39 40 41 42 43 44 45 46 47 48 49 50 51 52 53 54 55 56 57 58 59 60 61 64 65 66 67 68 70 71 75 76 82 83 89 90 91 92 93

MAX HEALTHCARE

CITY CENTRE


CITY FOREST
54

ANTRIKSH
GREENS
INDIRAPURAM

Nature

SMART LUXURY FOR SELECT FEW

ANTRIKSH
GREENS
SECTOR-50
NOIDA

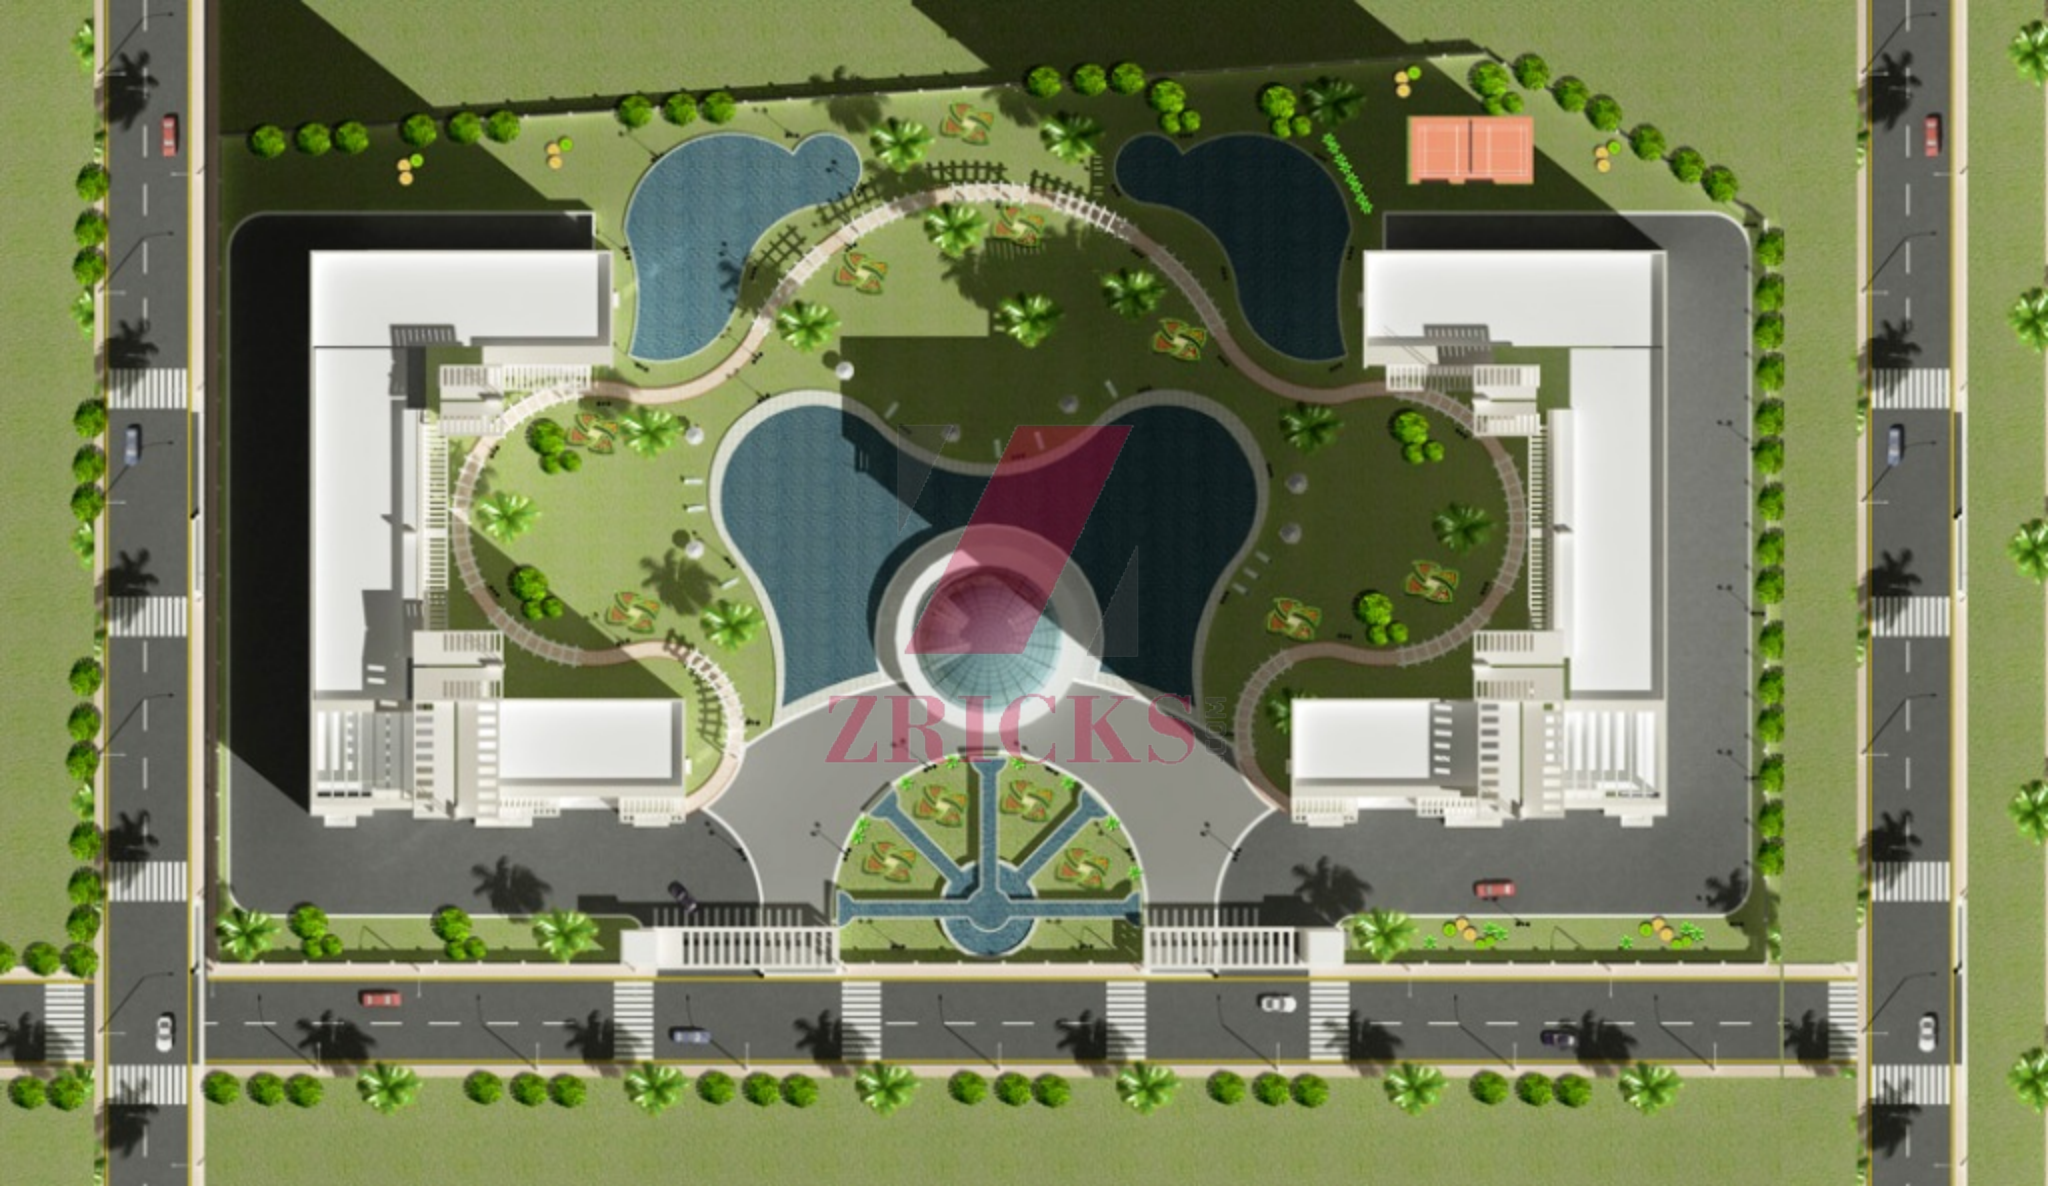

TWO BED ROOM APARTMENT
900sq.ft (TYPE - 2)



THREE BED ROOM APARTMENT
1375sq.ft (TYPE - 3)



FOUR BED ROOM APARTMENT
1535sq.ft (TYPE - 4)





ZBRICKS

FIVE BED ROOM APARTMENT
(TYPE - 5)
2670sq.ft

Specifications of Antriksh Nature

Bedroom

Floor: Indo Italian marble stone/ vitrified Tiles/Wooden Lamination

Wall: Oil Bound Distemper and one wall with Texture Paint and Velvet Touch Paint in master bedroom.

Ceiling: POP cornices & ceiling white

Fittings & Fixtures: Modular Cupboards, Designer lights, Air conditioner

Living

Floor: Indo Italian or equivalent/ marble stone/ vitrified Tiles

Wall: Velvet Touch Paint

Ceiling: Plastic Emulsion Paint

Fittings & Fixtures: Chandeliers, Designer lights, Air conditioner

Toilet

Floor: Anti skid Vitrified/ Ceramic tiles

Wall: Designer Ceramic Tiles upto 7'-0"

Ceiling: POP cornices & ceiling white

Fittings & Fixtures: Bath tub, Parko or equivalent(fittings), granite counter 7 coloured chinaware.

Kitchen

Floor: Indo Italian or equivalent/ marble stone/ vitrified Tiles

Wall: Designer Ceramic Tiles upto 2'-0" above counter

Ceiling: POP cornices & ceiling white

Fittings & Fixtures: Modular woodwork double-bown sink, Parko or equivalent(fittings), counter in granite stone, Designer lights





ZRICKS.COM