



Aerial View



ZRICKS

Balcony View



Day View



ZIRICKS

Windflower

Grand Entry Gate



ZRICKS

Infinity Swimming Pool



ZRICKS


Lake with Lily Flowers



ZRICKS

Landscape

The Location

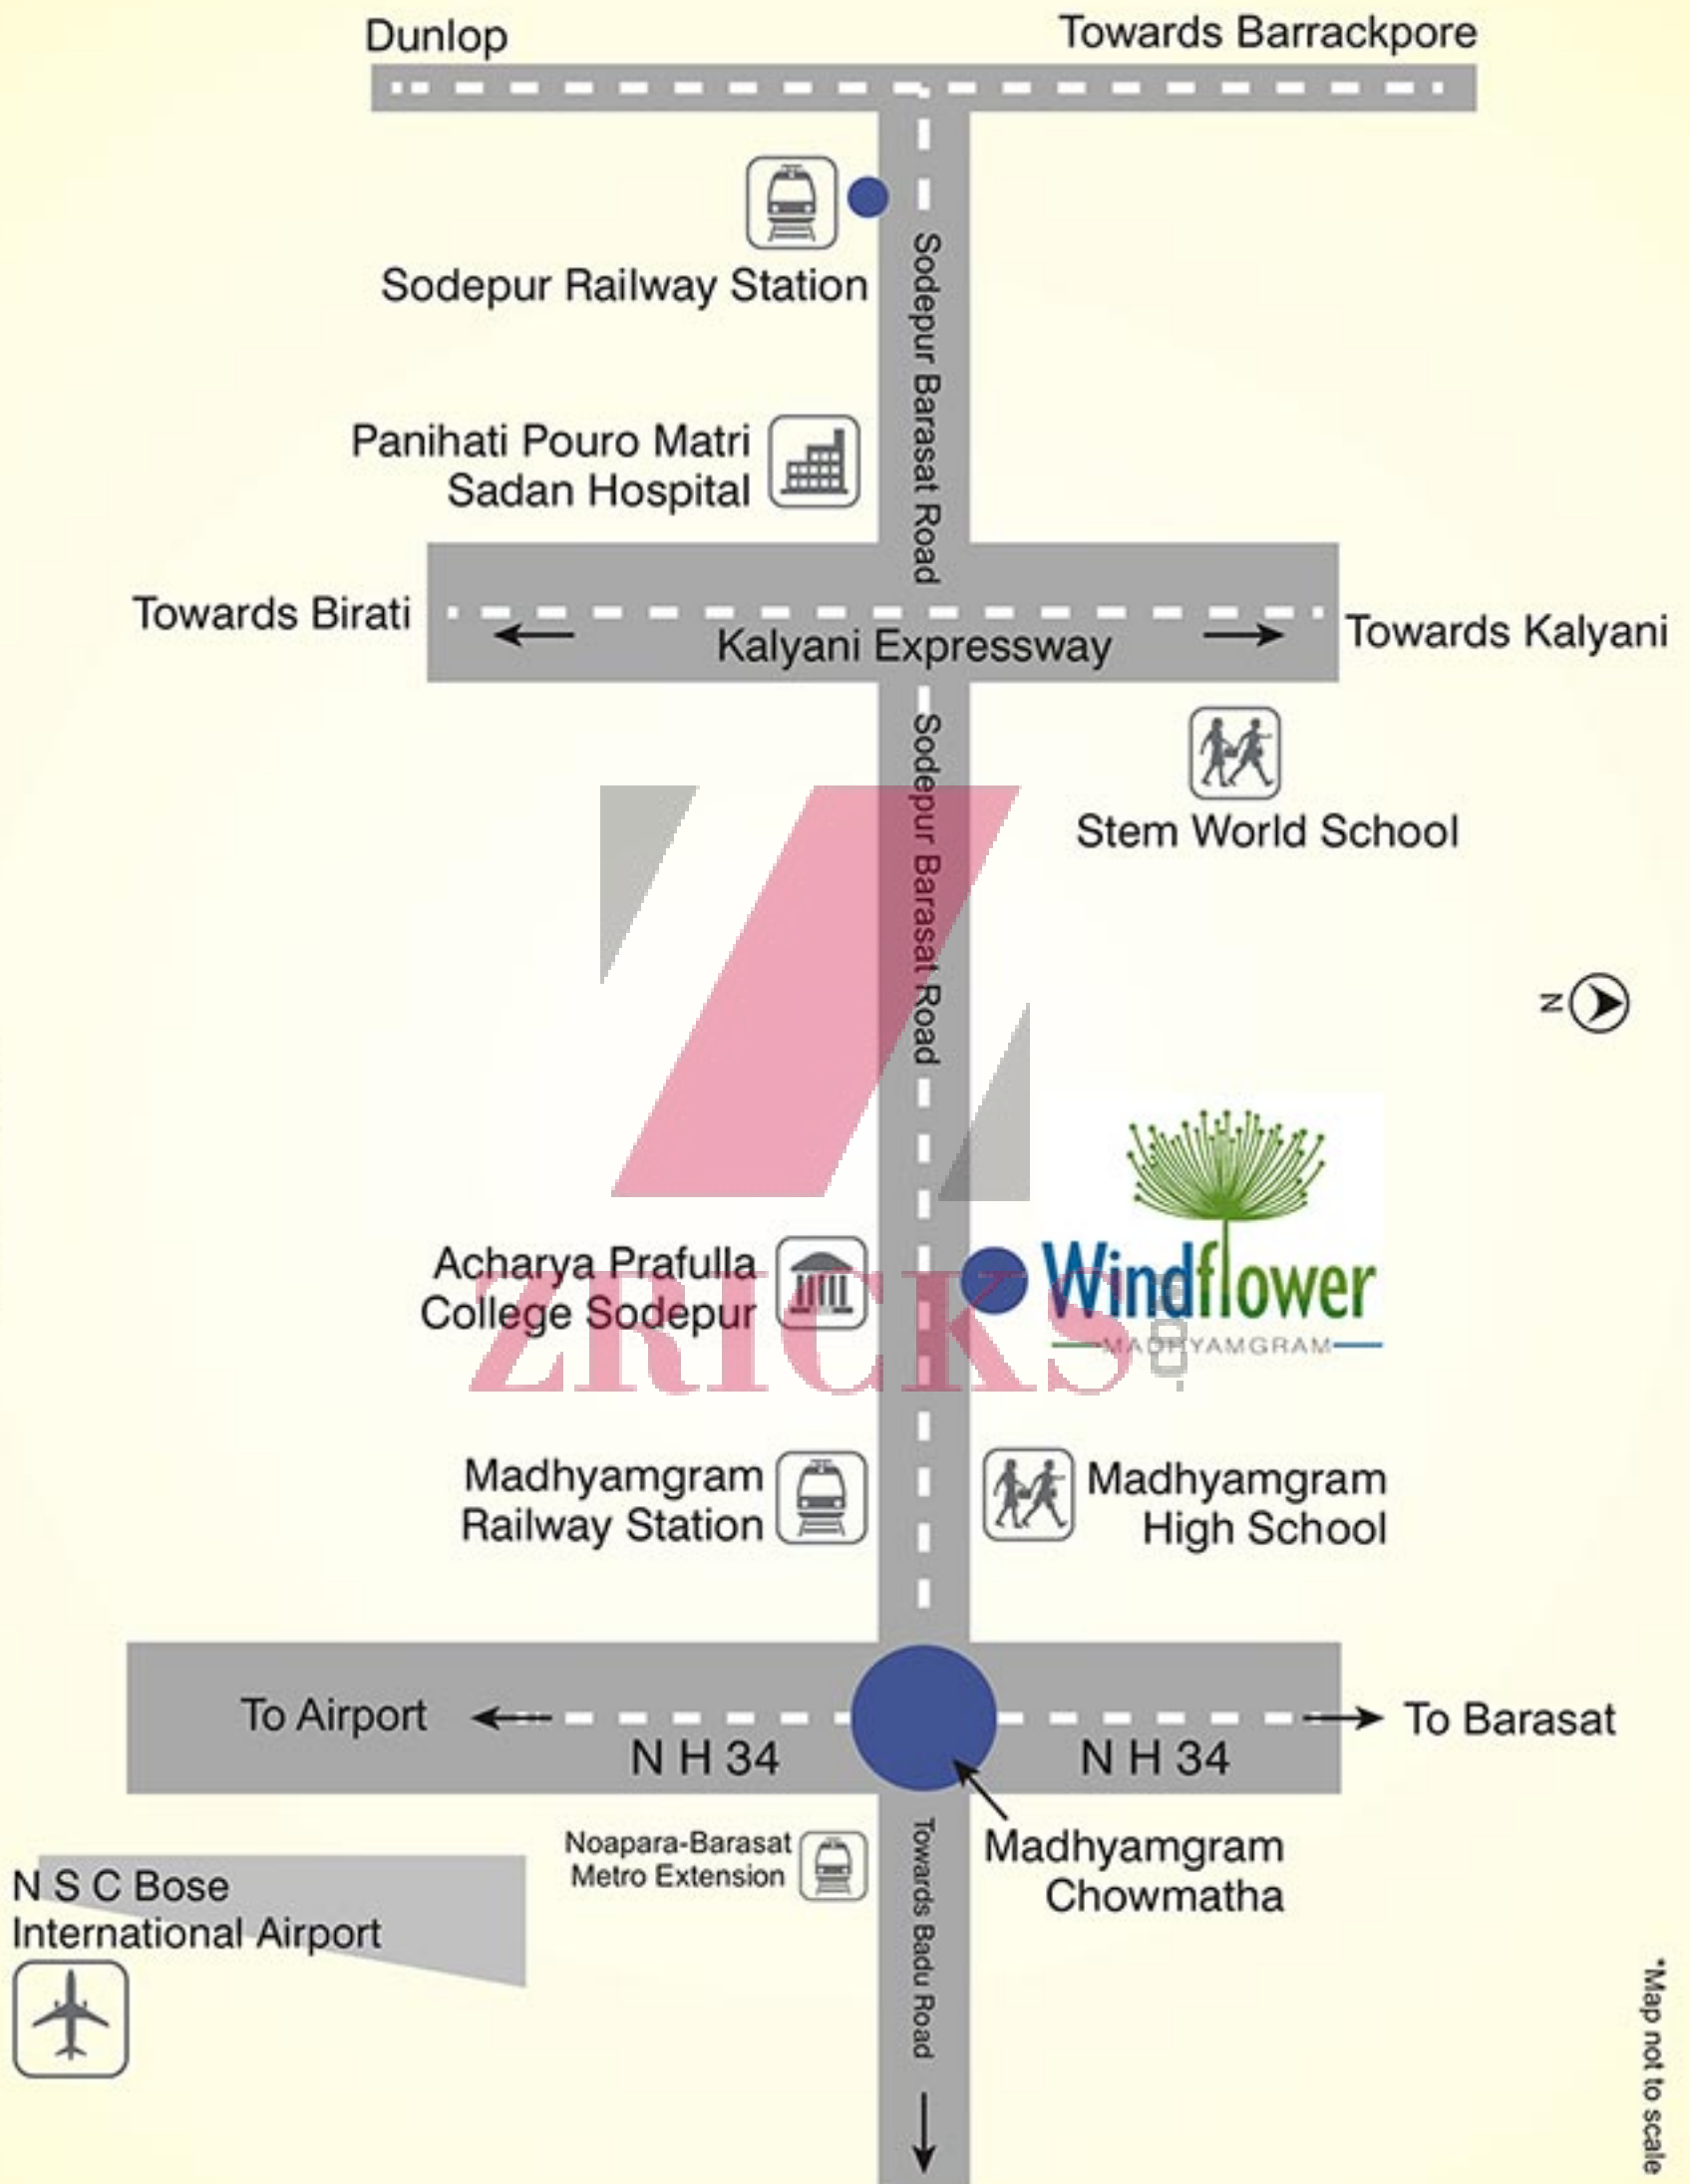

\*Map not to scale





BRICKS

Night View

# Master Plan



1. Entry Gate
2. Senior Citizen's Sitting Area
3. Ramp to Basement
4. Central Lawn
5. Gazebo
6. Children's Play Area
7. Cafeteria
8. Multi-purpose Grass Court
9. Seating Area inside Landscaped Garden
10. Open Air Theatre Sitting
11. Green Zone
12. Lily Pool
13. Swimming Pool with Deck
14. Club House
15. Paved Walking Track
16. Landscape Garden
17. Daily Utility Store

## Legends

	2BHK + 2T
	3BHK + 2T
	3BHK + 3T
	4BHK + 3T



ZRICKS

Open Air Theatre