



ZRICKS.COM



The Central Park

THE CENTRAL PARK




ZRICKS.COM



ZRICKS .CO

20' 00" WIDE T.P. ROAD

40' 00" WIDE T.P. ROAD

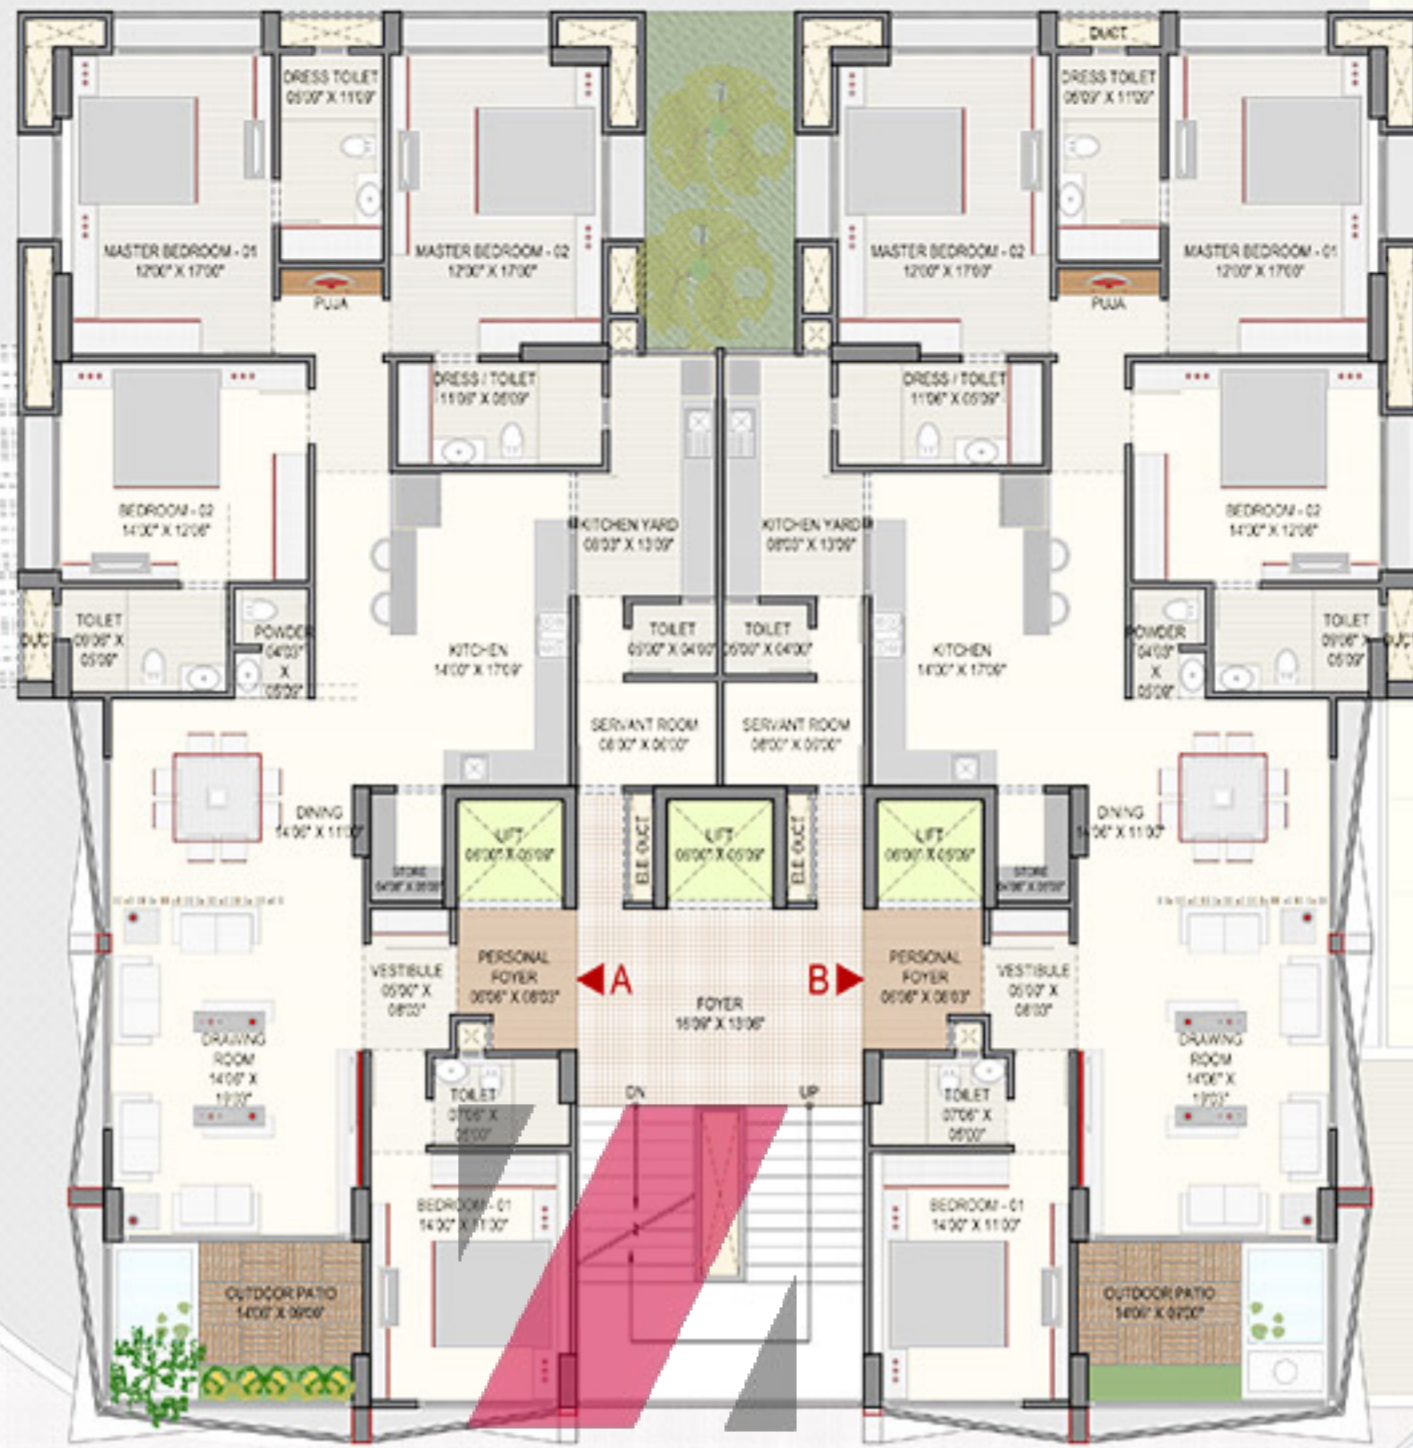

ZRICKS.COM

80' 00" WIDE T.P. ROAD

SITE LAYOUT

PROJECT CODE AR-****	DRAWING NO. PR-02
DRAWN BY CHRAG	SCALE N.T.S.
	DATE 09/02/2017

Ignitus Architectural Studio

50/4, L - COLONY,
NEAR NEHRUNAGAR CROSS ROAD,
NEHRUNAGAR, AHMEDABAD - 380 015
PH NO. +91 79 40192398
ignitus@studioignitus.com




Elements' "The Central Park"

10, Udhyan Marg, Maharashtra
Society, Ellisbridge, Ahmedabad,
Gujarat 380009

★
Save

[View larger map](#)

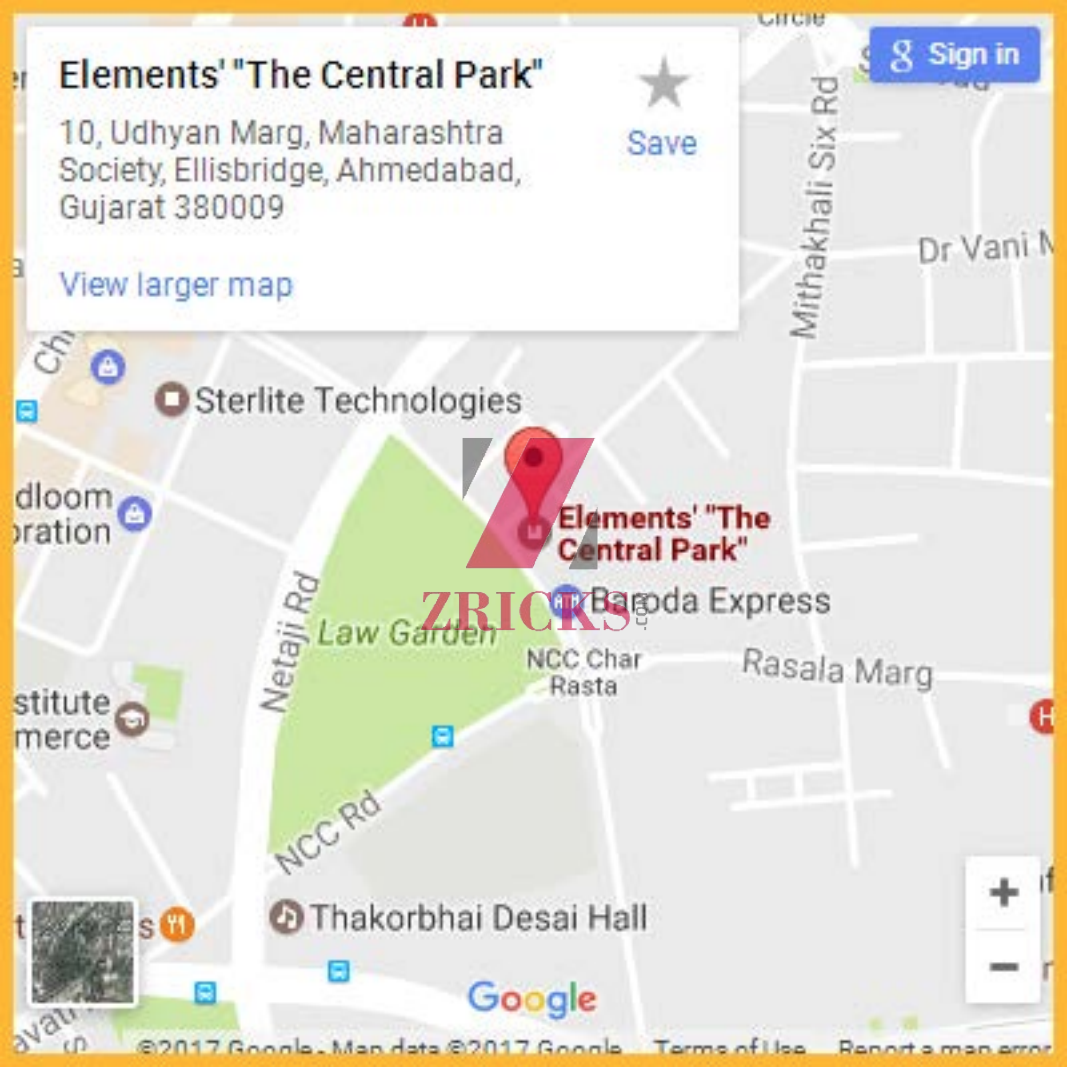



ZBRICKS.COM



ZRICKS.COM