



ANS WORLDS LEVI'S NIK

ROBERT ADGAR BLO

LEVI'S BONYS














PARIS
FOOTBALL

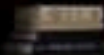


Particulars	Details
Living/Dining Flooring	Tiles
Bedrooms Flooring	Tiles
Wall Ceiling Finish	Oil Bound Distemper / Colour Wash
Toilets Wall Finish	Tiles up to 5' Oil Bound Distemper / Colour Wash
Toilets Flooring	Tiles
Kitchen Flooring	Tiles
Platform	Marble
Kitchen Wall Finish	Tiles up to 2 feet high above Marble counter & Oil bound distemper / Colour Wash in balance area
Others	Single Bowl Stainless Steel Sink
Balcony Flooring	Tiles
Window	MS Z-Section & Glass / Alu Steel & Glass
Door Frame / Doors	Hardwood / M.S / Fiber Door frames with Flush Door / Skin Door / Fiber Door
Common Area Flooring	Marble / Pavers
Lift-Lobby	Marble / Tiles
Chinaware	Standard Fitting
C.P Fittings	Standard Fitting
Electrical	ISI marked products for wiring, switches and Circuits
Security	Gated Complex




ISOMETRIC VIEW 3 BHK FLAT



ISOMETRIC VIEW 2 BHK FLAT

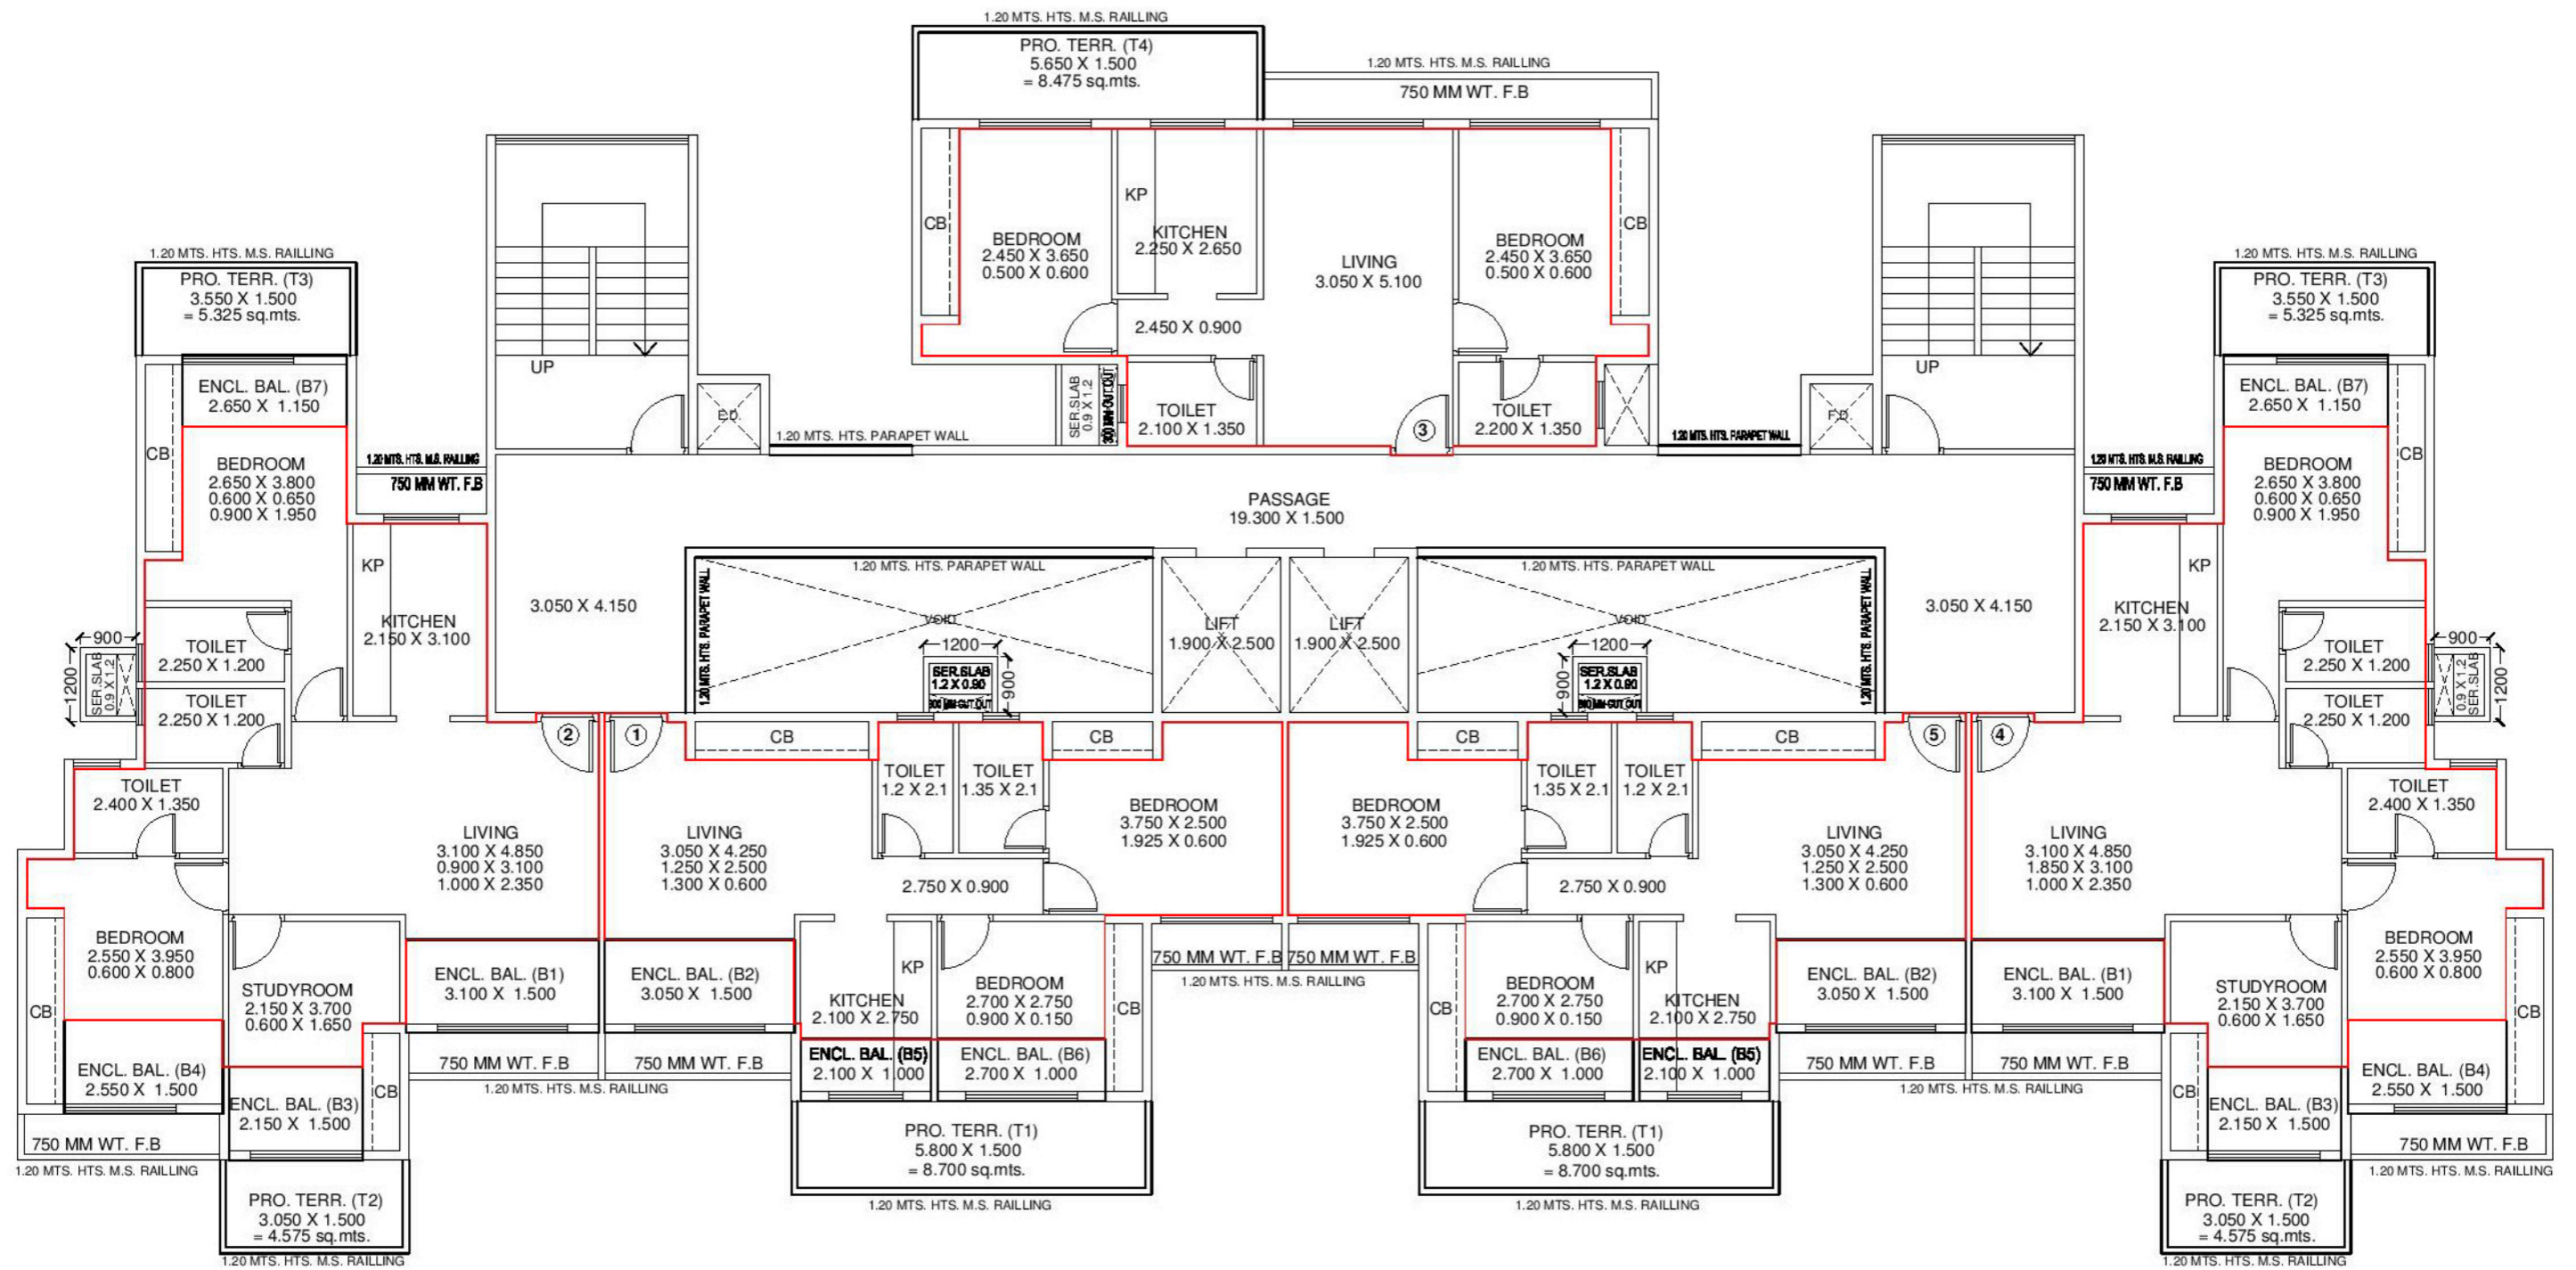

7TH & 9TH FLOOR PLAN
 SCALE - 1:100
 NORTH

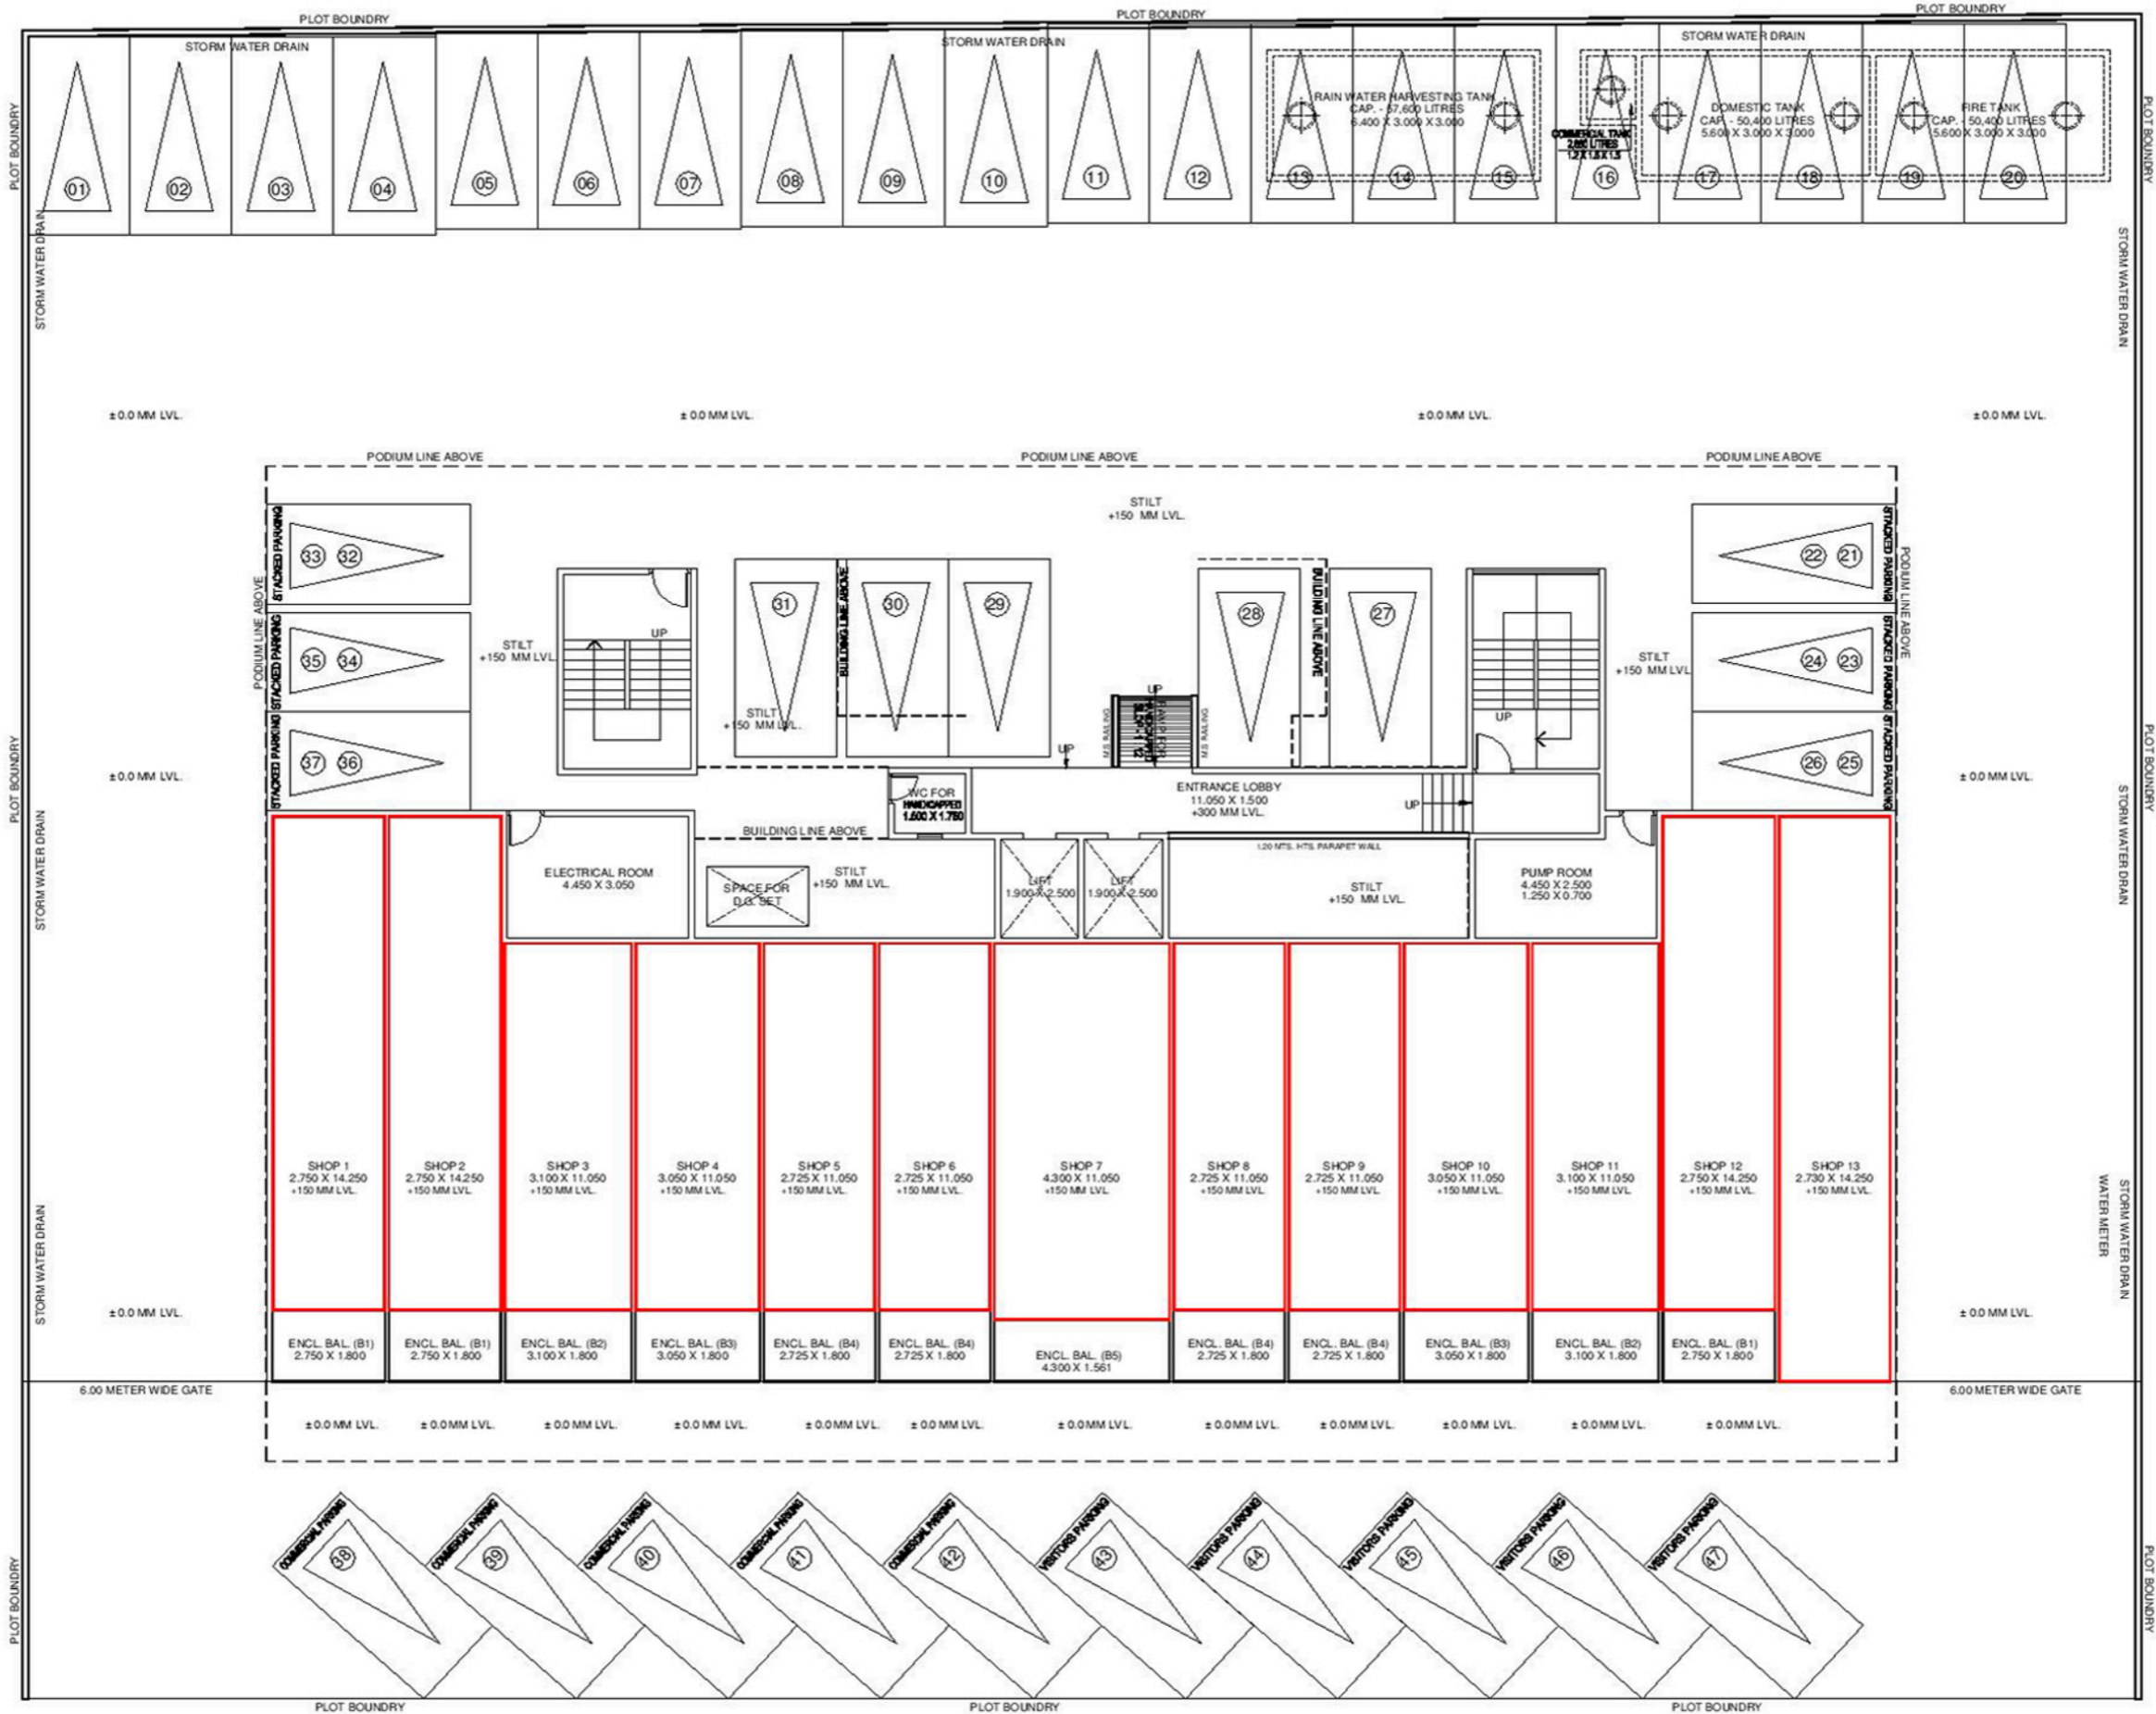

← 30.00 METER WIDE ROAD →

GROUND FLOOR PLAN
SCALE - 1:100 NORTH



Proposed Airport



