

















## MOONSTONE

- NOTES :**
- All walls are 6" thick, except partition walls or 4" thick.
  - All levels at 7'0" Lvl from Finished Floor Level Unless specified.
  - Rcc framed structure from Roof Slab Level to Top of Roof Slab Unless specified.
  - Walls are plastered with cement mortar and painted with white paint interior and exterior.
  - Read this drawing along with relevant other Str. & Arch drawings.
  - All dimensions are in Feet & Inches.
  - Refer callouts for details for structural drawings.
  - For Center Line Distances of Columns Refer Only Architectural Drawing.
  - Do Not Scale the Drawing Read Written Dimensions Only.
  - For Balcony Railing, Utility Railing & Other Elevation Details Refer Elevation Detailed Dwg.

## STATEMENT OF AREAS

PLOT AREA : 72,368.00 Sqft.

SUPER BUILT UP AREA OF FLAT NOS.

## NORTH BLOCK

FLAT NO.S	TYPE	S.B AREA
01	3 BHK	1487.00 Sqft
02	2 BHK	1070.00 Sqft
03	2 BHK	1070.00 Sqft
04	2 BHK	1070.00 Sqft
05	2 BHK	1070.00 Sqft
06	3 BHK	1487.00 Sqft
07	2 BHK	1100.00 Sqft
08	2 BHK	1100.00 Sqft
09	2 BHK	1100.00 Sqft
10	3 BHK	1487.00 Sqft
11	2 BHK	1070.00 Sqft
12	2 BHK	1070.00 Sqft
13	2 BHK	1070.00 Sqft
14	2 BHK	1070.00 Sqft
15	3 BHK	1487.00 Sqft
16	2 BHK	1070.00 Sqft
17	2 BHK	1070.00 Sqft
18	2 BHK	1070.00 Sqft
19	2 BHK	1111.00 Sqft
20	2 BHK	1111.00 Sqft

FLAT NO.S	TYPE	S.B AREA
01	2 BHK	1100.00 Sqft
02	2 BHK	708.00 Sqft
03	2 BHK	1100.00 Sqft
04	1 BHK	708.00 Sqft
05	2 BHK	1100.00 Sqft
06	1 BHK	708.00 Sqft
07	2 BHK	1100.00 Sqft
08	2 BHK	1070.00 Sqft
09	2 BHK	1070.00 Sqft
10	1 BHK	708.00 Sqft
11	1 BHK	708.00 Sqft
12	2 BHK	1070.00 Sqft

**AREA CALCULATIONS :-**  
Total site area = 72,368.00 Sqft.  
Permissible F.A.R. =  
 $72,368 \times 1.75\% = 1,26,644.00$  Sqft.


## TYPICAL FLOOR PLINTH AREA =

Total flats plinth area per floor =  
 $27,940.00$  Sqft.  
Total flats plinth area =  $27,940 \times 4$  Floors  
 $1,11,760.00$  Sqft.


## COMMON AREAS =

[ Lifts, Staircases & corridors ] =  
 $3,713.00$  Sqft.  
Total common area =  $3,713 \times 4$  Floors  
 $14,852.00$  Sqft.  
Total plinth area =  $1,26,612.00$  Sqft.

## NORTH BLOCK

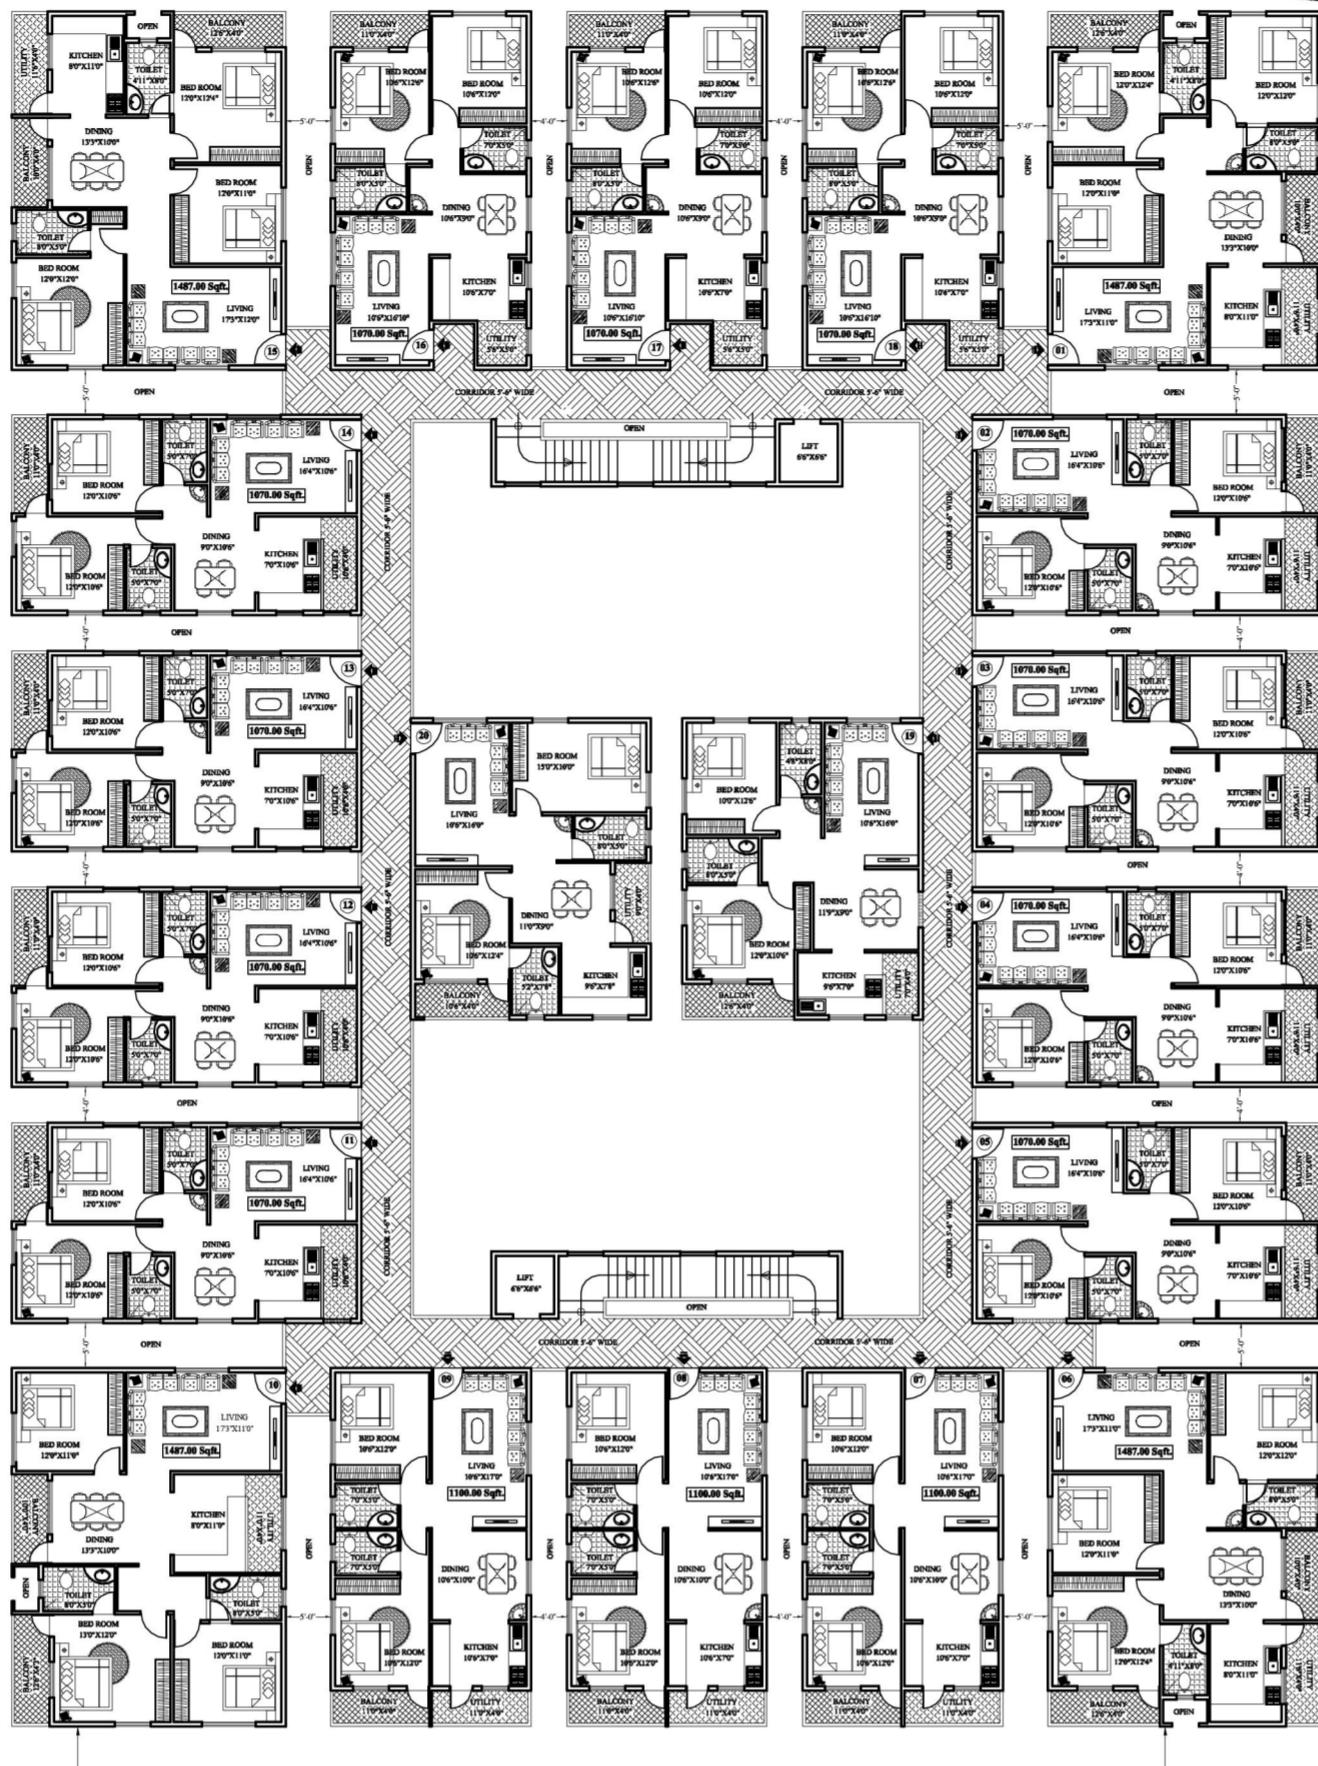

## SOUTH BLOCK

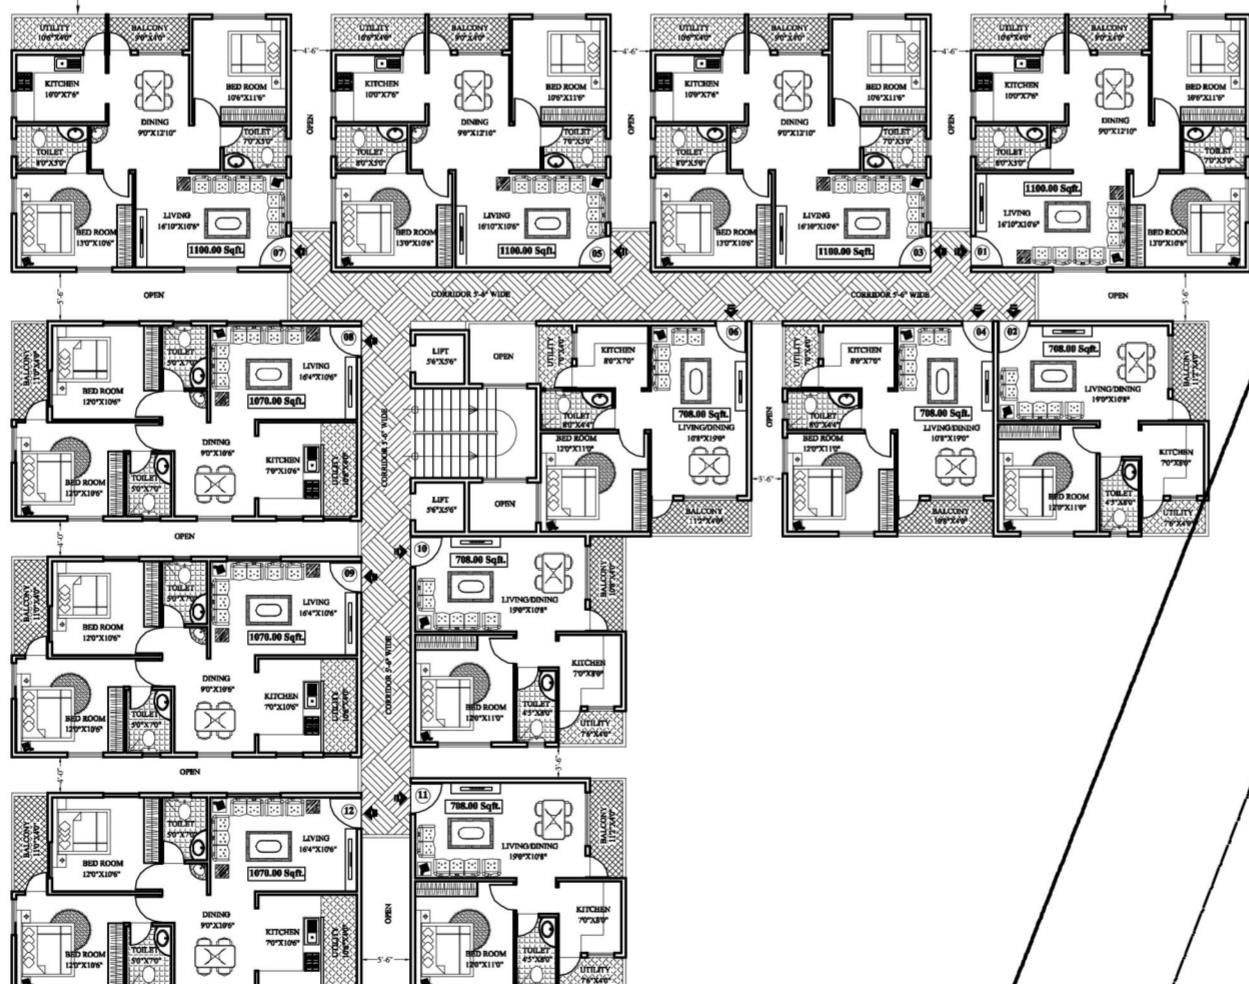

ORIENTATION	DRAWN BY:
N	NKM
	CHECKED BY: NKM

PROJECT	PROPOSED RESIDENTIAL APARTMENT AT SYNO - 0/3 NEILLURAHALLI, BOREWELL ROAD BANGALORE, KARNATAKA, INDIA
CLIENT	M/s. CMRS BUILDERS

DRG.TITLE	TYPICAL FLOOR PLAN [ FURNITURE LAY OUT ]
-----------	--

SCALE	DATE	DEALT	DRG. No.
NTS	14/07/2014	NKM	WC/BGU/KPD/TIF-0

ARCHITECTS : M/s. HTH ARCHITECTS

M/s. HTH ARCHITECTS

ARCHITECTS & ENGINEERS  
6th CROSS, CHIKKA BANAWASI MAIN ROAD,  
BANGALORE-560043. PH: +91 80 4265926.  
Email: htharchitects@gmail.com

NORTH  
BLOCK



## SOUTH BLOCK





# Location Map



Particulars	Details
Living/Dining Flooring	Tiles
Bedrooms Flooring	Tiles
Wall Ceiling Finish	Oil Bound Distemper / Colour Wash
Toilets Wall Finish	Tiles up to 5' Oil Bound Distemper / Colour Wash
Toilets Flooring	Tiles
Kitchen Flooring	Tiles
Platform	Marble
Kitchen Wall Finish	Tiles up to 2 feet high above Marble counter & Oil bound distemper / Colour Wash in balance area
Others	Single Bowl Stainless Steel Sink
Balcony Flooring	Tiles
Window	MS Z-Section & Glass / Alu Steel & Glass
Door Frame / Doors	Hardwood / M.S / Fiber Door frames with Flush Door / Skin Door / Fiber Door
Common Area Flooring	Marble / Pavers
Lift Lobby	Marble / Tiles
Chinaware	Standard Fitting
C.P Fittings	Standard Fitting
Electrical	ISI marked products for wiring, switches and Circuits
Security	Gated Complex

