













# MASTER BED ROOM

IT'S WONDERFUL IT'S PARADISE  
ALL DAY AND ALL NIGHT  
YOU DON'T HAVE TO SAY A WORD  
THE BEDROOM KNOWS WHAT YOU LIKE... OH MY BEDROOM!!



5

9

13

17

21



# KITCHEN

KITCHEN IS A ROOM THAT'S MADE OF DREAMS OF FANTASIES...  
CREATED BY A LOVE FOR COOKING SCHEMES TO TOUCH,  
TO SMELL, TO VISUALIZE THE WONDERS THAT OCCUR...AND  
THEN TO TASTE THE RESULTS OF THINGS THAT WERE BUT OF  
ALL KITCHEN IS THE BEST FOR FINDING HIDDEN TREASURES



1





Particulars	Details
Living/Dining Flooring	Tiles
Bedrooms Flooring	Tiles
Wall Ceiling Finish	Oil Bound Distemper / Colour Wash
Toilets Wall Finish	Tiles up to 5' Oil Bound Distemper / Colour Wash
Toilets Flooring	Tiles
Kitchen Flooring	Tiles
Platform	Marble
Kitchen Wall Finish	Tiles up to 2 feet high above Marble counter & Oil bound distemper / Colour Wash in balance area
Others	Single Bowl Stainless Steel Sink
Balcony Flooring	Tiles
Window	MS Z-Section & Glass / Alu Steel & Glass
Door Frame / Doors	Hardwood / M.S / Fiber Door frames with Flush Door / Skin Door / Fiber Door
Common Area Flooring	Marble / Pavers
Lift Lobby	Marble / Tiles
Chinaware	Standard Fitting
C.P Fittings	Standard Fitting
Electrical	ISI marked products for wiring, switches and Circuits
Security	Gated Complex



N




THIRD FLOOR

SWIMMING POOL



# LOCATION MAP

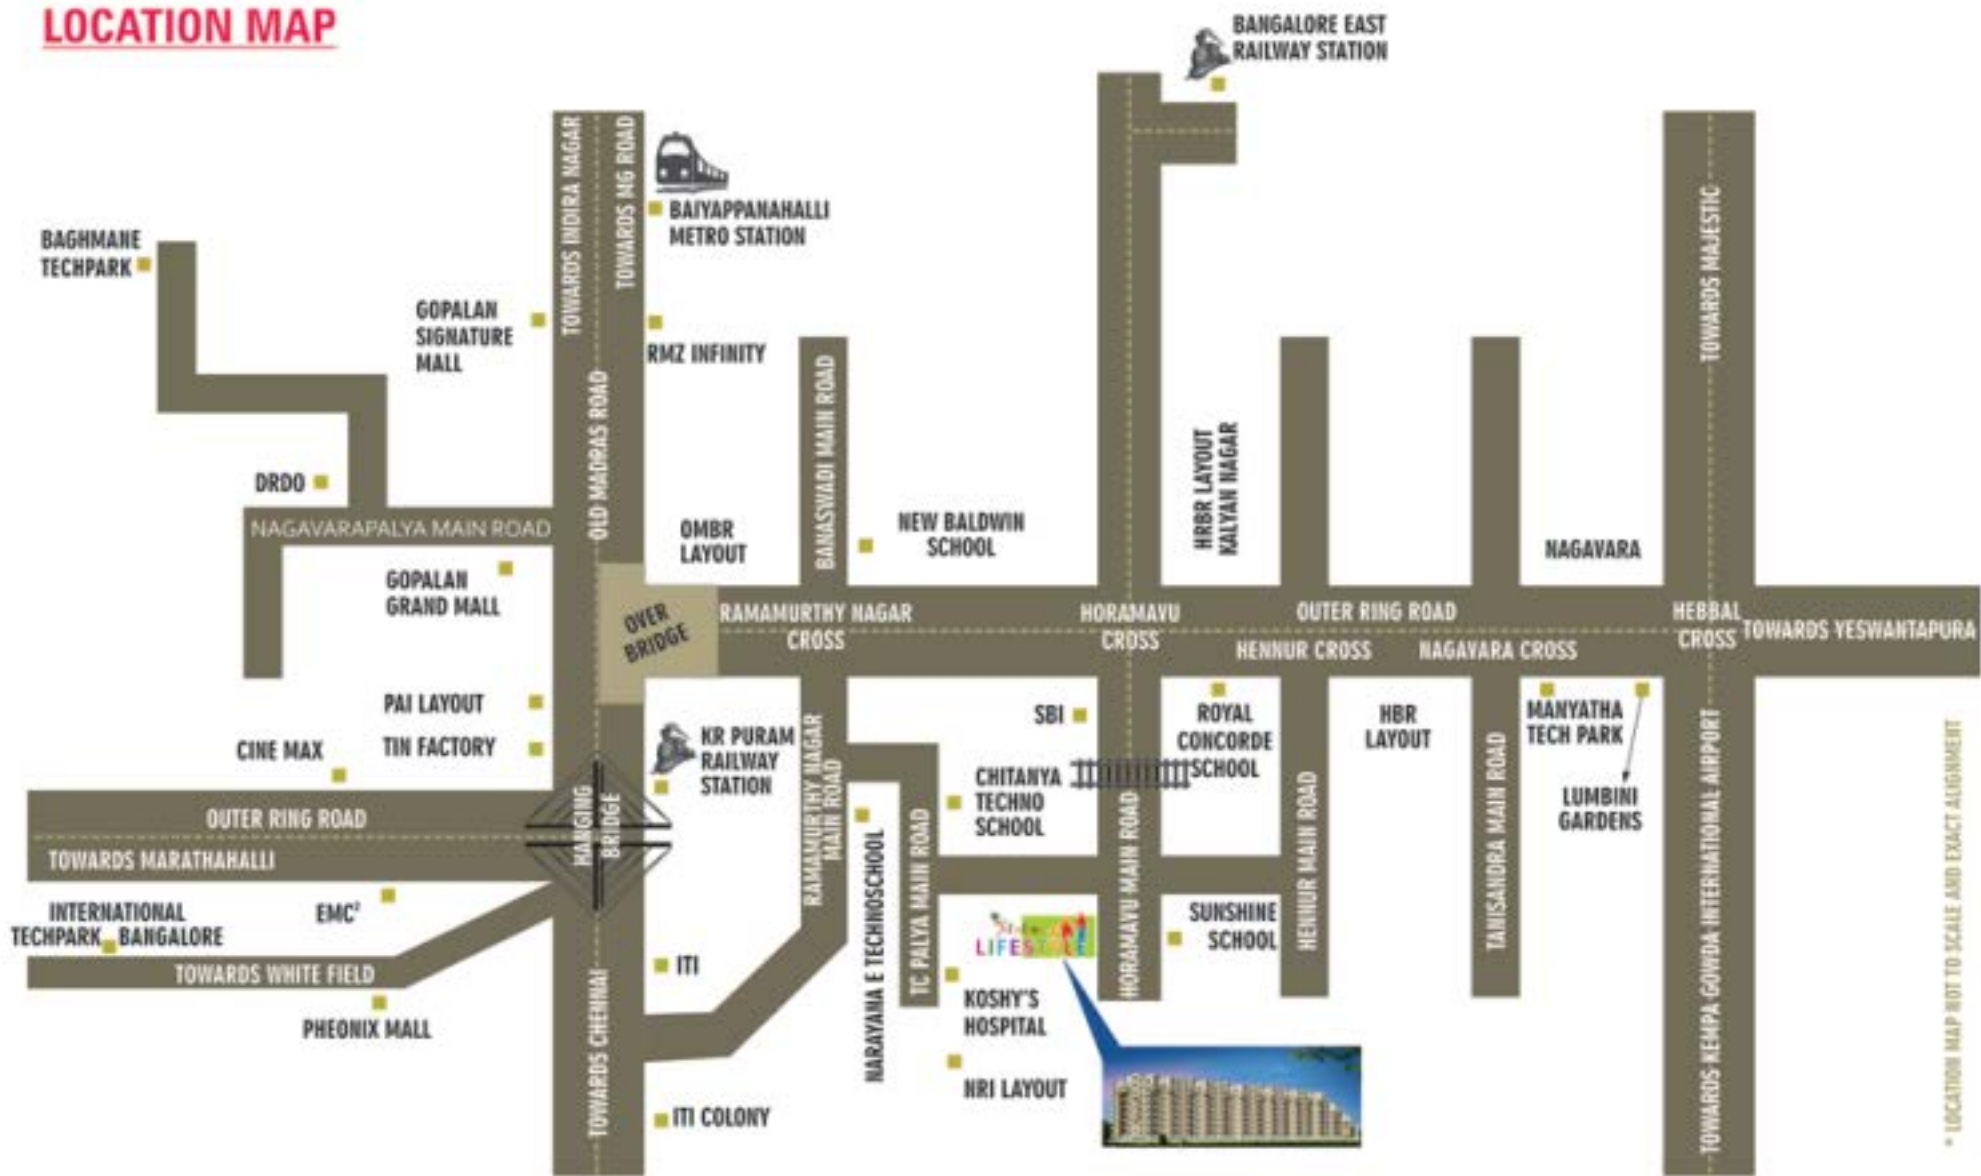

\* LOCATION MAP NOT TO SCALE AND EXACT ALIGNMENT

